


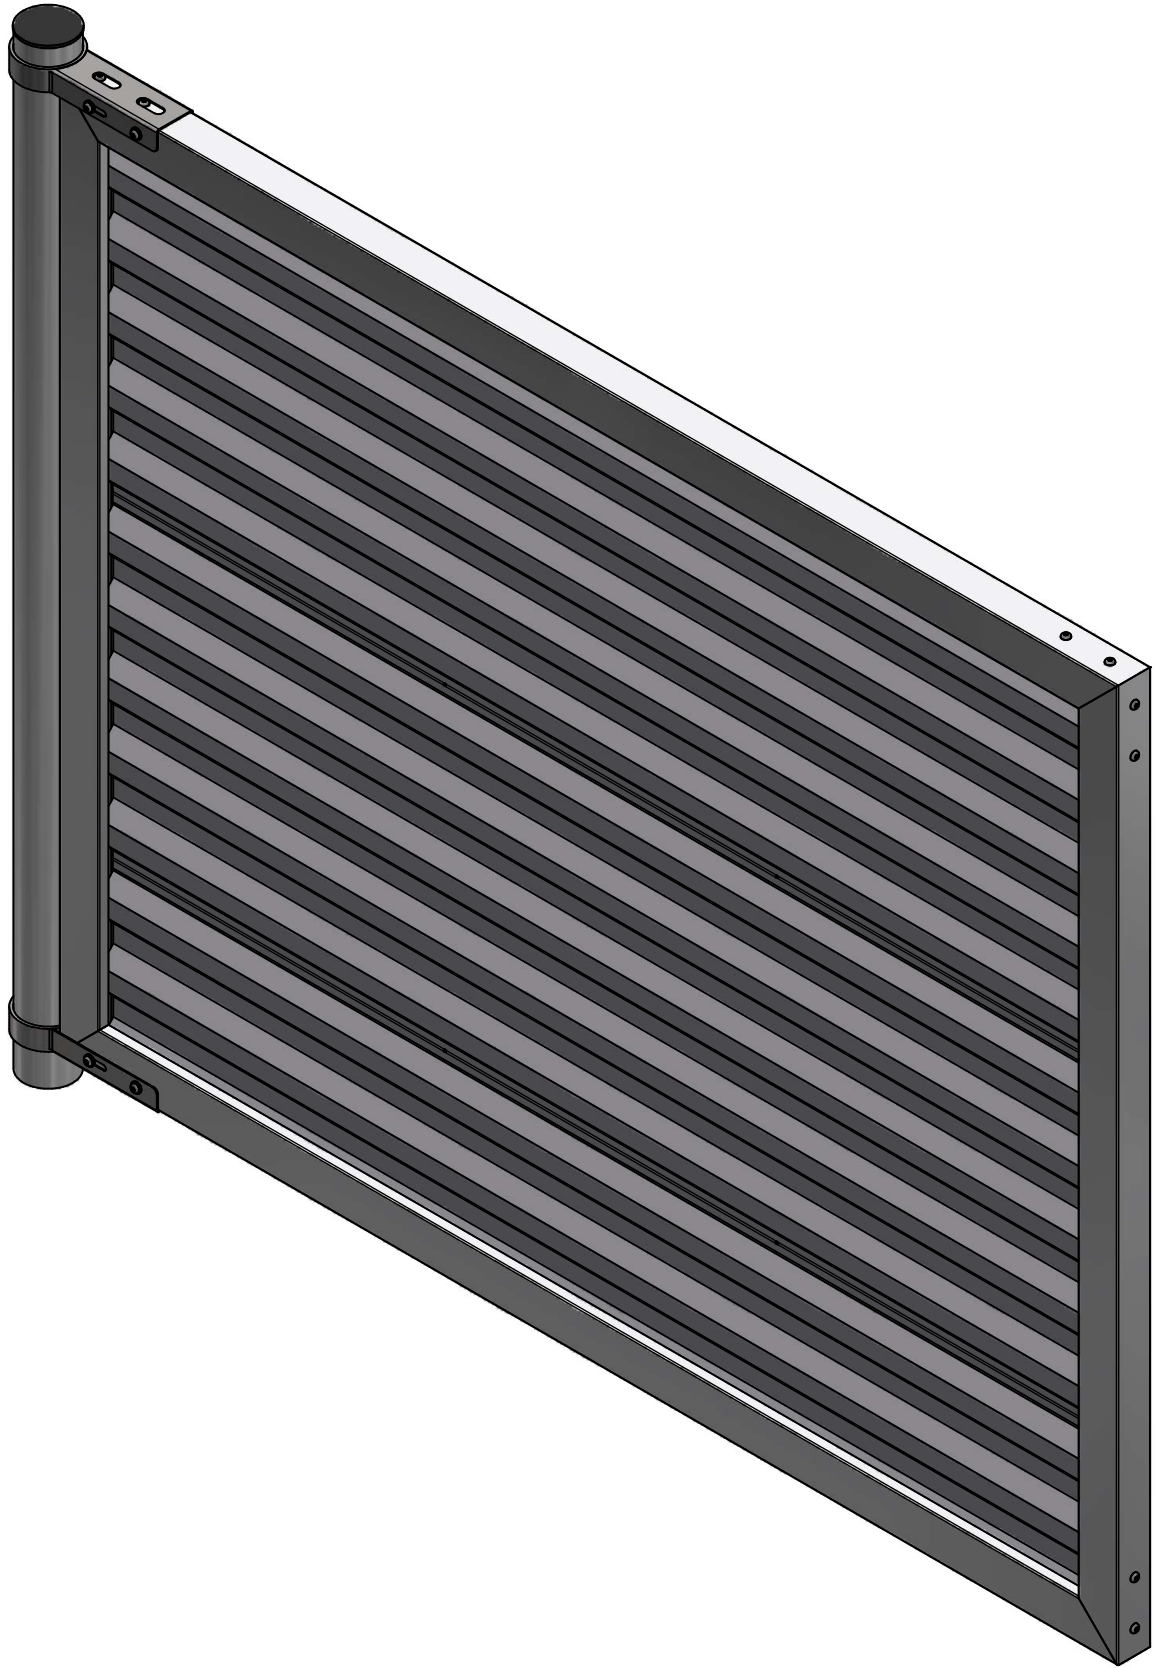

FRONT ISOMETRIC VIEW
LEFT GATE




BACK ISOMETRIC VIEW
LEFT GATE

cityscapes
ARCHITECTURAL INNOVATIONS
4200 LYMAN COURT
HILLIARD, OH (614) 850-2540


THIS IS AN ORIGINAL UNPUBLISHED DRAWING SUBMITTED FOR YOUR PERSONAL USE IN CONNECTION WITH A PROJECT BEING PLANNED FOR YOU BY CITYSCAPES INTERNATIONAL, INC. IT IS NOT TO BE REPRODUCED, EXHIBITED, OR FABRICATED IN ANY FASHION WITHOUT PERMISSION FROM AN AUTHORIZED OFFICER OF THE COMPANY.

PROJECT DESCRIPTION: MEGAGATE 7.2 RIB GENERIC		ORDER #
PAGE DESCRIPTION: ISOMETRIC VIEWS		SHEET: 1 OF: 3
CLIENT CO. NAME:		DRAWN BY: EFB
CLIENT ADDRESS:		CITY: STATE: ZIP:
JOBSITE LOCATION:		DATE FILE CREATED: 5/31/2023
ADDRESS:		DWG #
		CITY: STATE: ZIP:
		PART #


PLAN VIEW

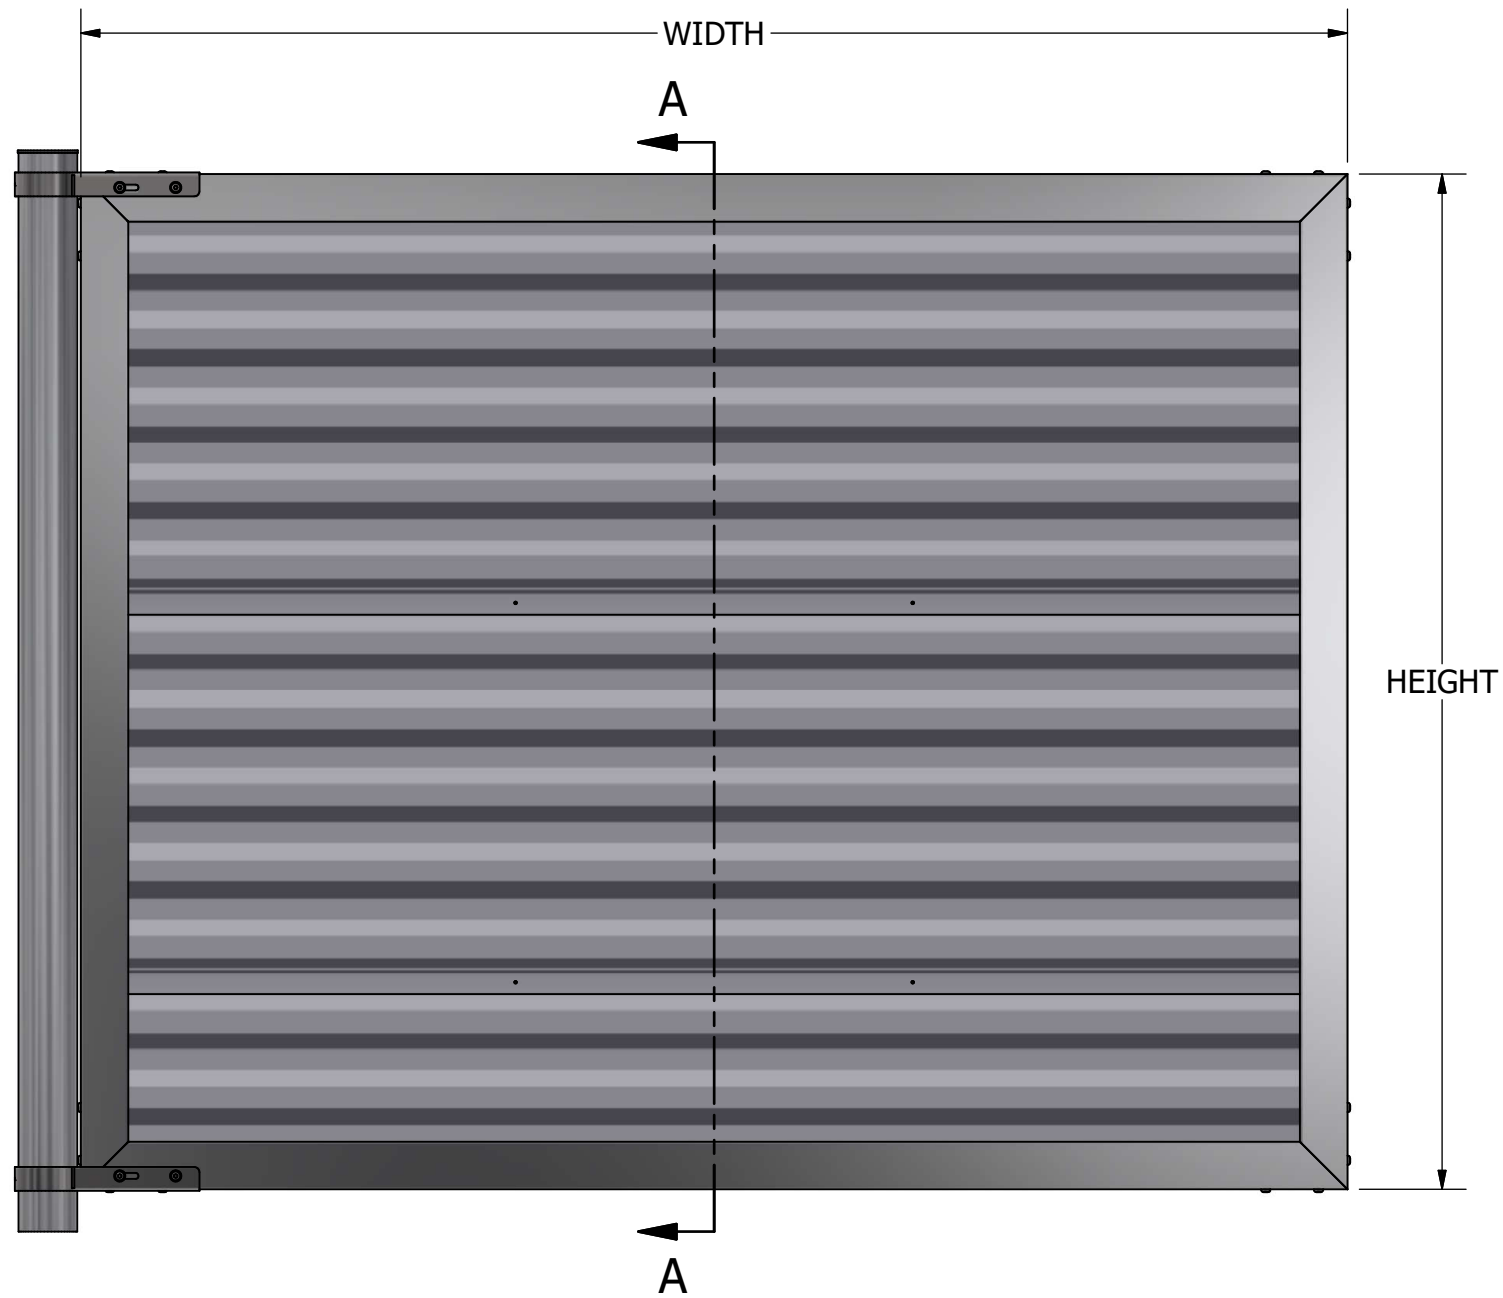


FRONT ELEVATION VIEW

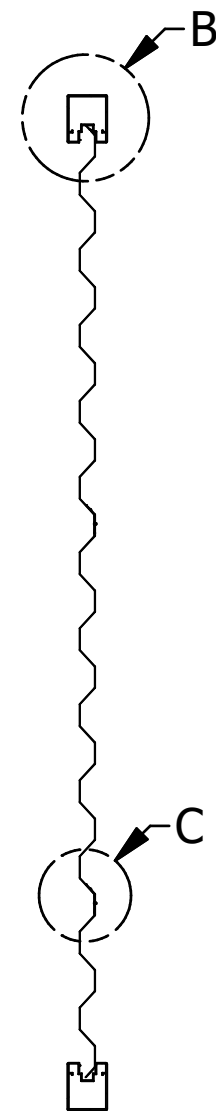

SECTION A-A

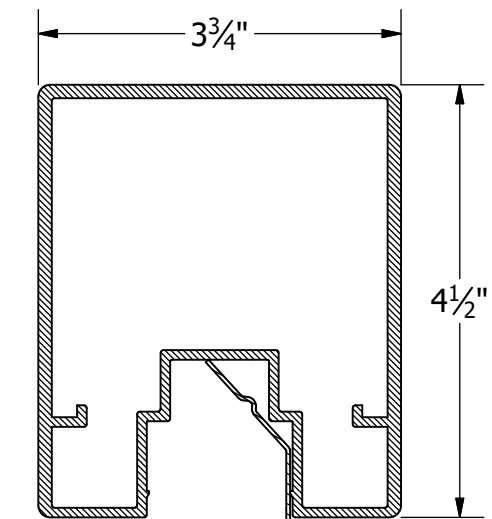


DETAIL B

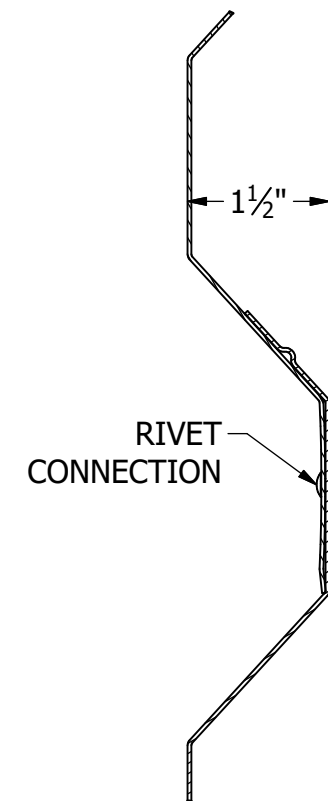

DETAIL C

 ARCHITECTURAL INNOVATIONS 4200 LYMAN COURT HILLIARD, OH (614) 850-2540 THIS IS AN ORIGINAL UNPUBLISHED DRAWING SUBMITTED FOR YOUR PERSONAL USE IN CONNECTION WITH A PROJECT BEING PLANNED FOR YOU BY CITYSCAPES INTERNATIONAL, INC. IT IS NOT TO BE REPRODUCED, EXHIBITED, OR FABRICATED IN ANY FASHION WITHOUT PERMISSION FROM AN AUTHORIZED OFFICER OF THE COMPANY.	PROJECT DESCRIPTION: MEGAGATE 7.2 RIB GENERIC	ORDER #			
	PAGE DESCRIPTION: GATE FRONT VIEW WITH SECTION DETAILS	SHEET: 2 OF: 3			
	CLIENT CO. NAME:	CONTACT PERSON:	DRAWN BY: EFB	CHECKED BY:	
	CLIENT ADDRESS:	CITY:	STATE:	ZIP:	DATE FILE CREATED: 5/31/2023
	JOB SITE LOCATION:	DWG #			
	ADDRESS:	CITY:	STATE:	ZIP:	PART #

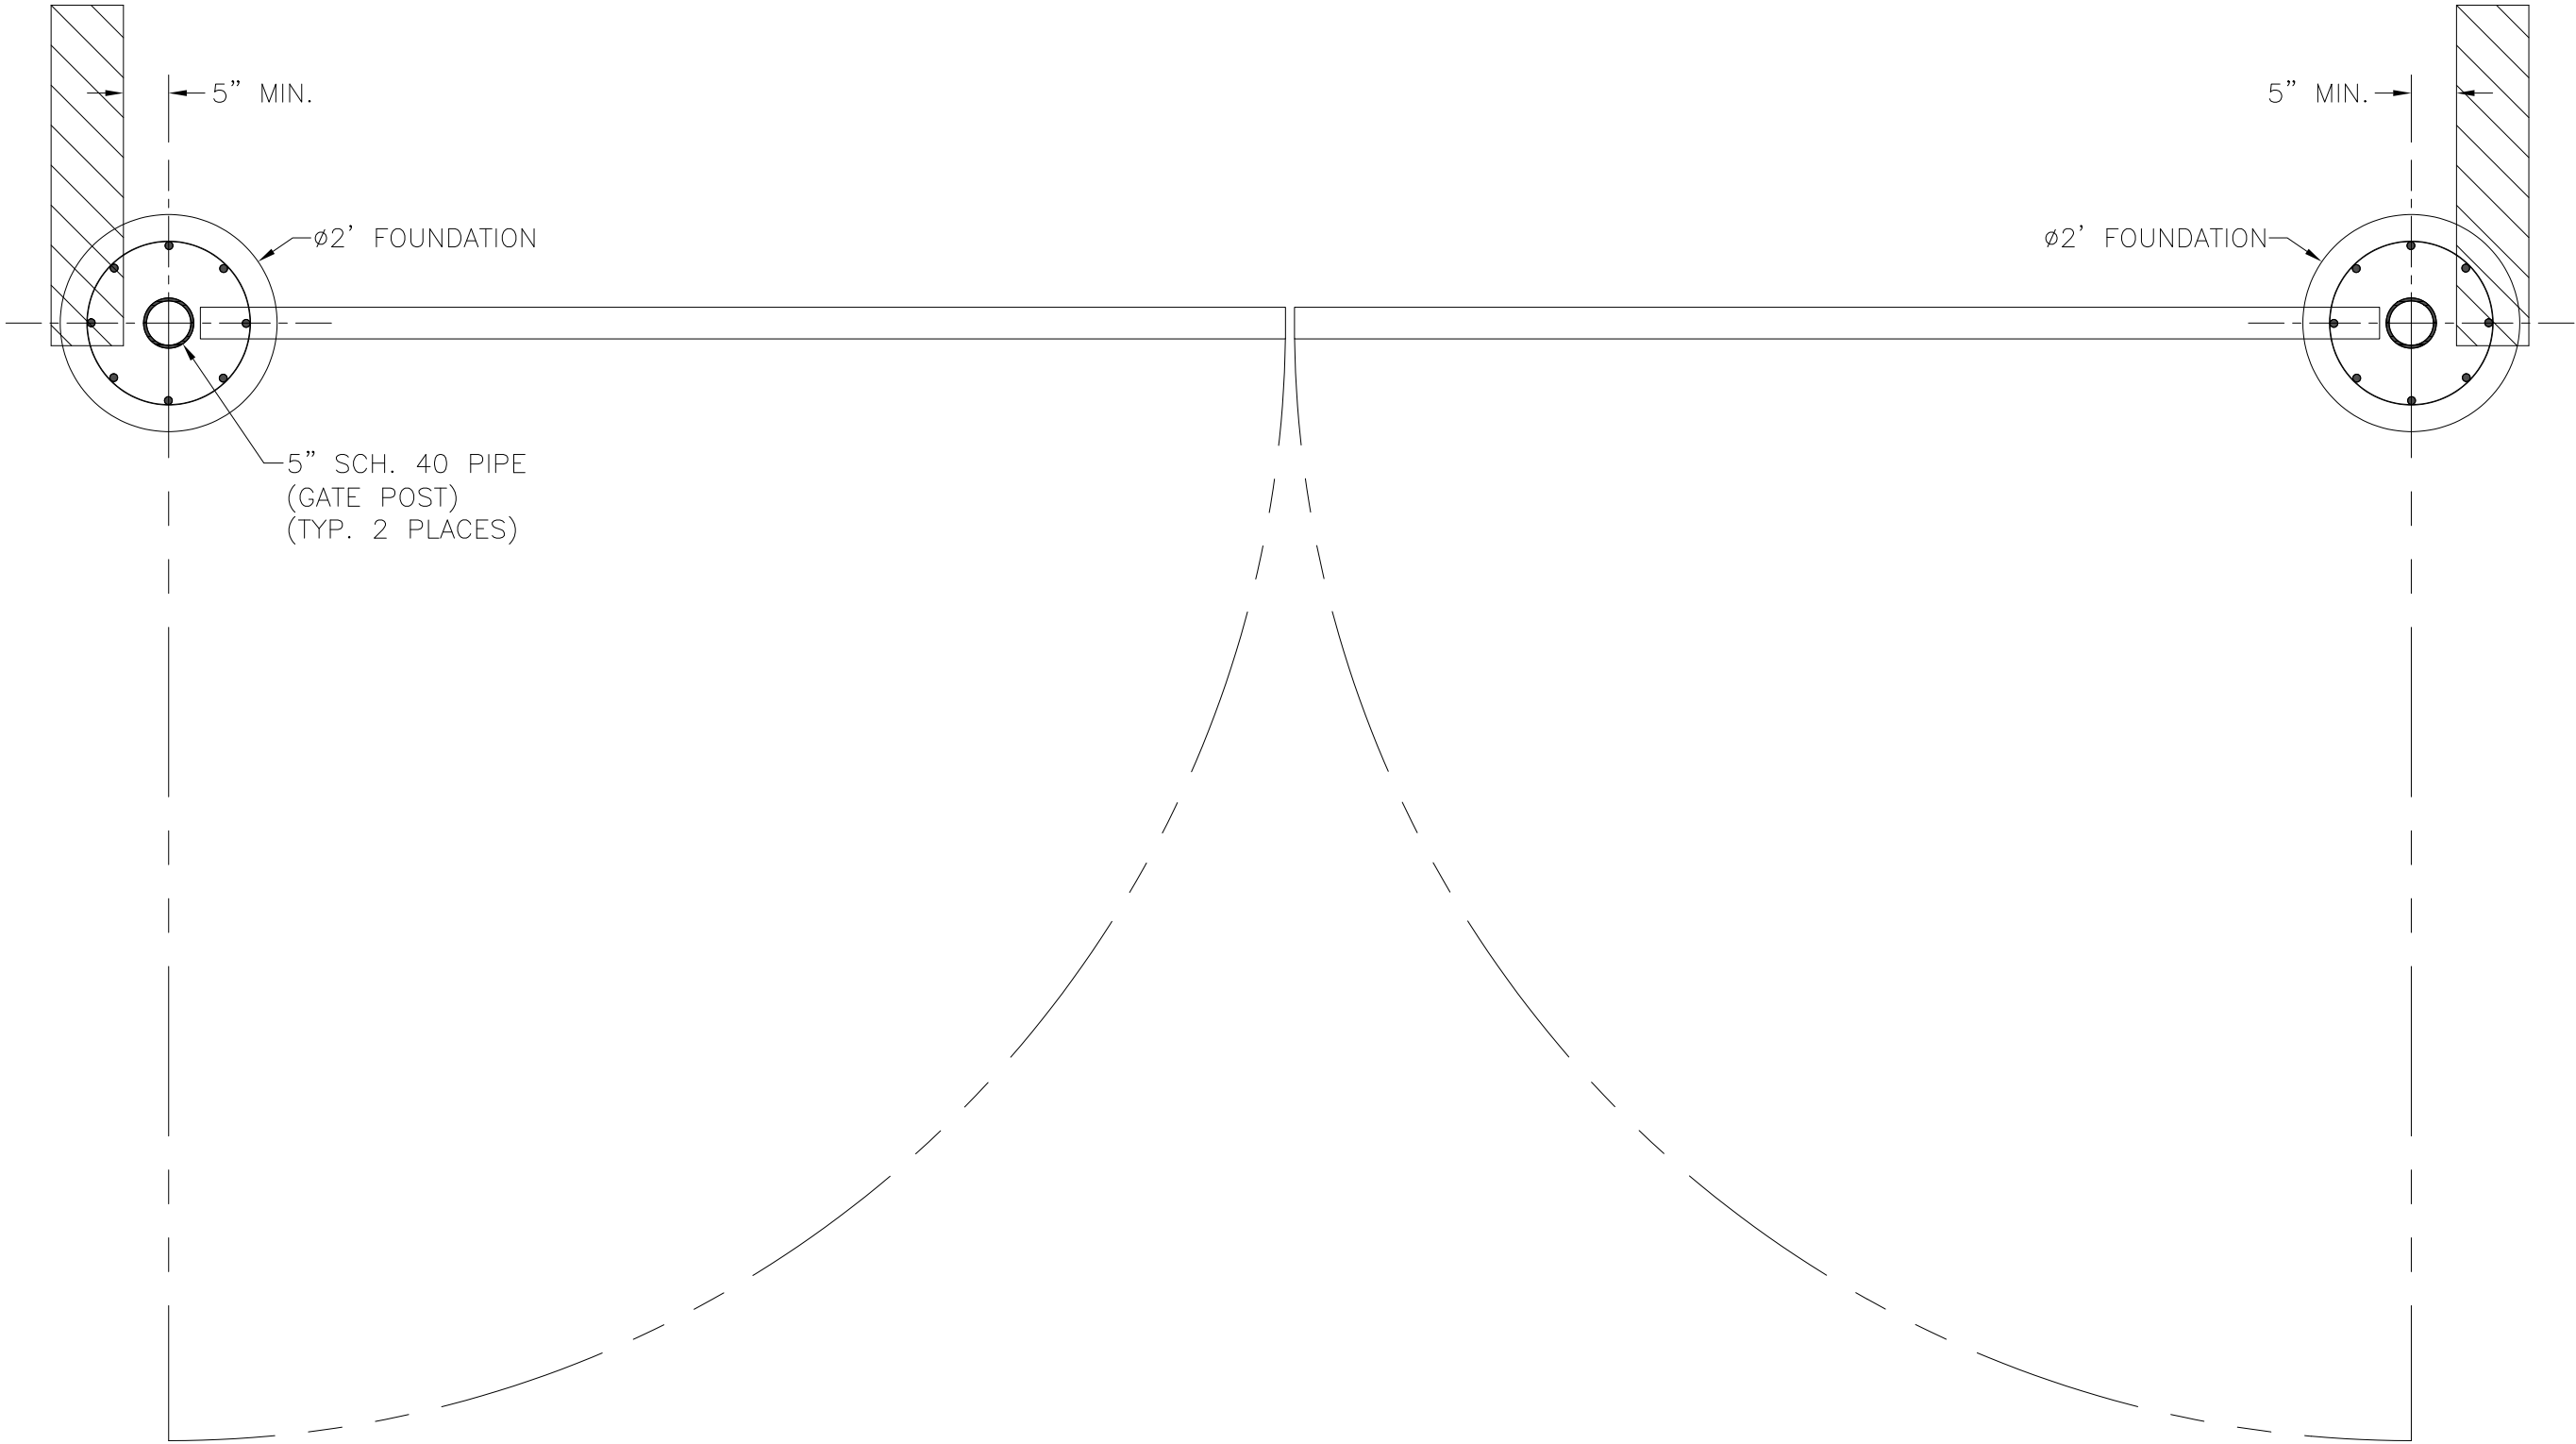

Cityscapes
ARCHITECTURAL INNOVATIONS
4200 LYMAN COURT
HILLIARD, OH (614) 850-2540

THIS IS AN ORIGINAL UNPUBLISHED DRAWING SUBMITTED FOR YOUR PERSONAL USE IN CONNECTION WITH A PROJECT BEING PLANNED FOR YOU BY CITYSCAPES INTERNATIONAL, INC. IT IS NOT TO BE REPRODUCED, EXHIBITED, OR FABRICATED IN ANY FASHION WITHOUT PERMISSION FROM AN AUTHORIZED OFFICER OF THE COMPANY.

PROJECT DESCRIPTION: MEGAGATE 7.2 RIB GENERIC		ORDER #
PAGE DESCRIPTION: FOUNDATION PLAN LAYOUT		SHEET: 3 OF: 3
CLIENT CO. NAME:		DRAWN BY: EFB CHECKED BY:
CLIENT ADDRESS:		DATE FILE CREATED: 5/31/2023
JOBSITE LOCATION:		DWG #
ADDRESS:		PART #