



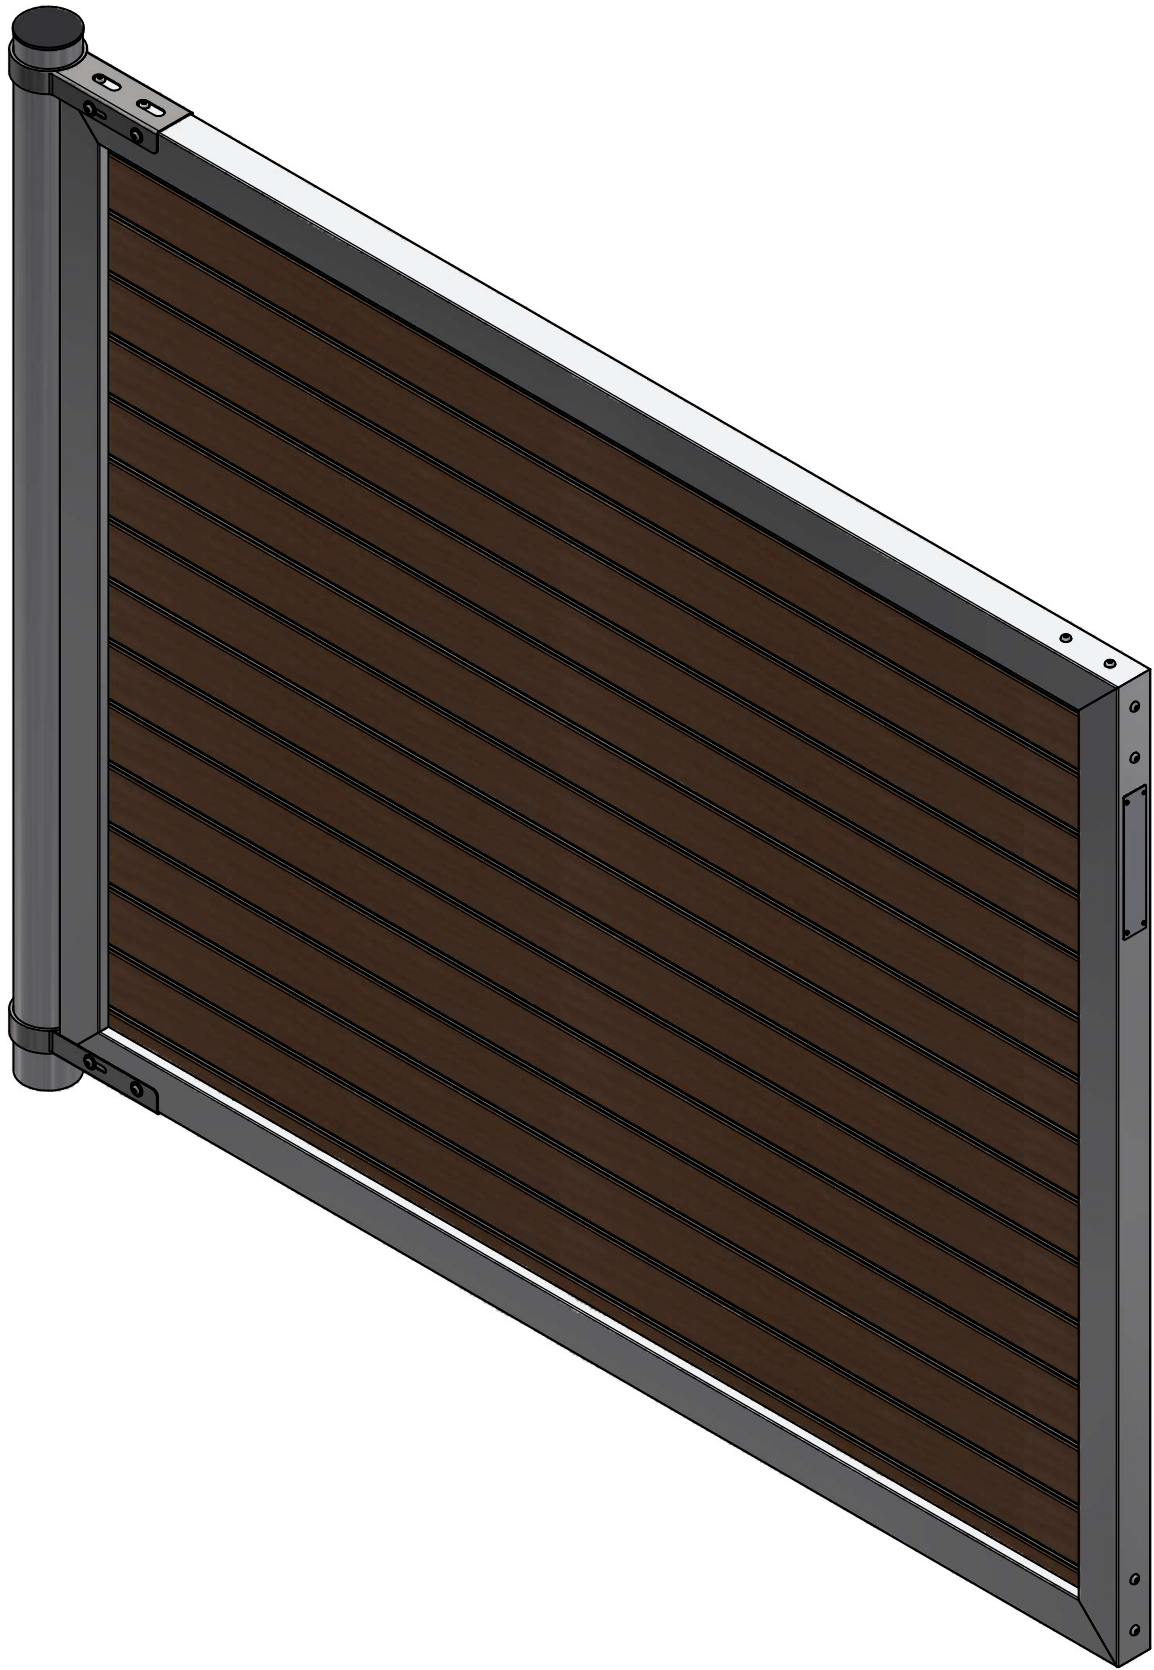

FRONT ISOMETRIC VIEW
LEFT GATE

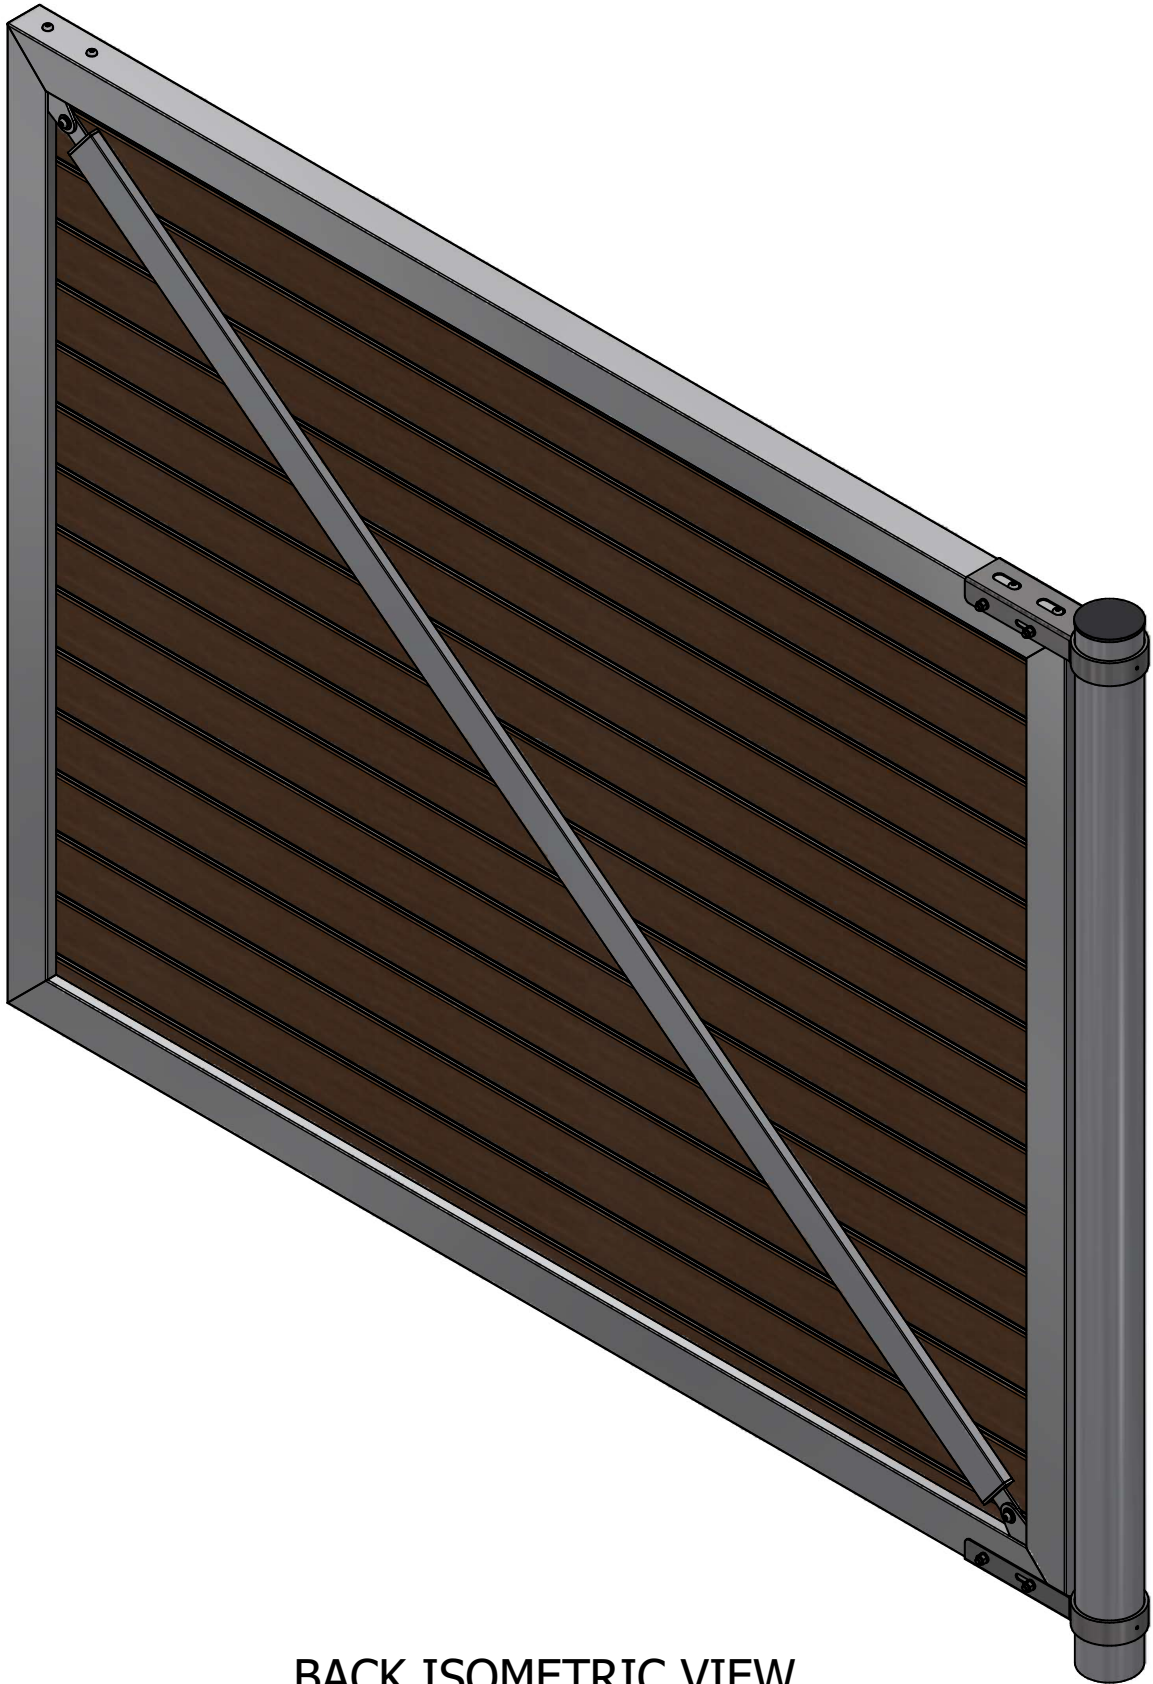

BACK ISOMETRIC VIEW
LEFT GATE

cityscapes
ARCHITECTURAL INNOVATIONS
4200 LYMAN COURT
HILLIARD, OH (614) 850-2540


THIS IS AN ORIGINAL UNPUBLISHED DRAWING SUBMITTED FOR YOUR PERSONAL USE IN CONNECTION WITH A PROJECT BEING PLANNED FOR YOU BY CITYSCAPES INTERNATIONAL, INC. IT IS NOT TO BE REPRODUCED, EXHIBITED, OR FABRICATED IN ANY FASHION WITHOUT PERMISSION FROM AN AUTHORIZED OFFICER OF THE COMPANY.

PROJECT DESCRIPTION: MEGAGATE MISSION GENERIC		ORDER #
PAGE DESCRIPTION: ISOMETRIC VIEWS		SHEET: 1 OF: 3
CLIENT CO. NAME:		DRAWN BY: EFB CHECKED BY:
CLIENT ADDRESS:		DATE FILE CREATED: 6/1/2023
JOBSITE LOCATION:		DWG #
ADDRESS:		PART #


POSTS, FRAME, AND INFILL STIFFENERS TO BE POWDER COATED COLOR AS SELECTED




PLAN VIEW

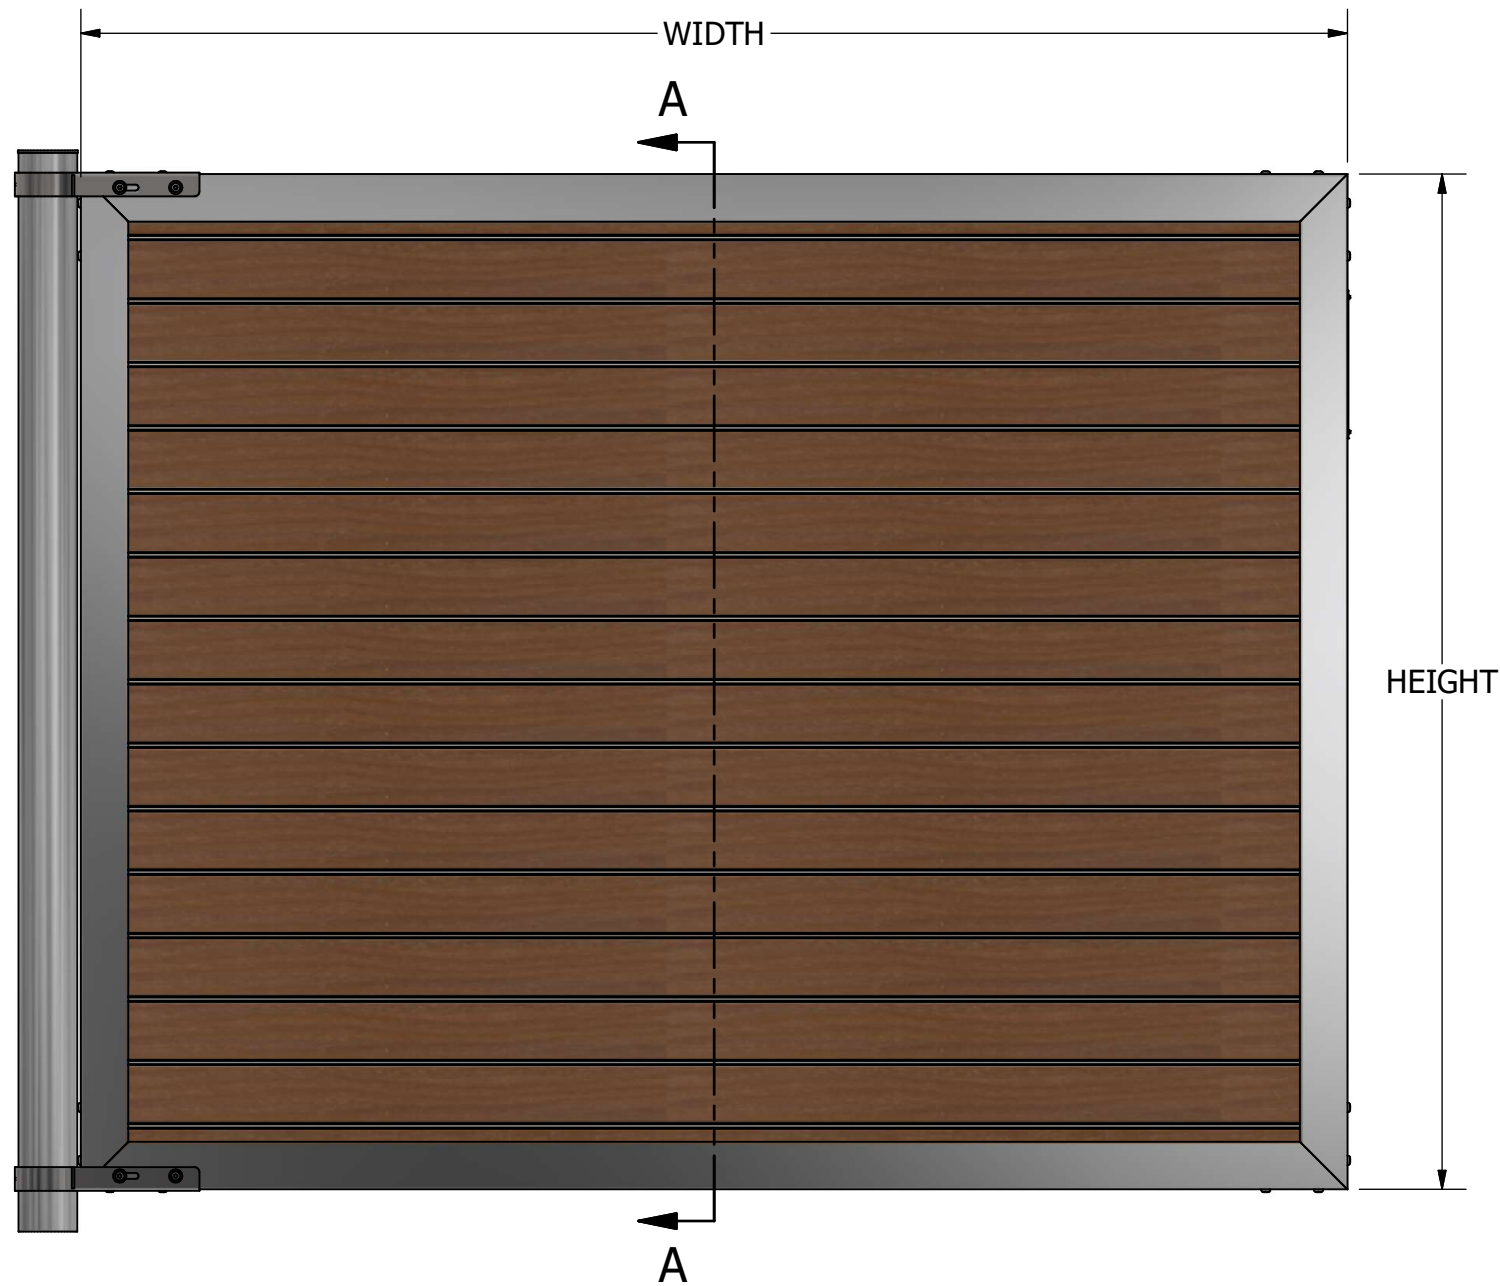

FRONT ELEVATION VIEW

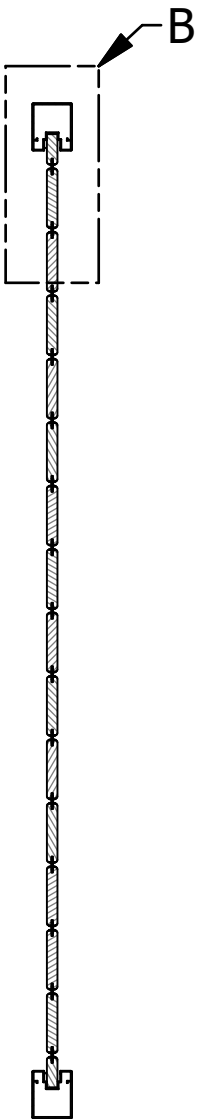


SECTION A-A

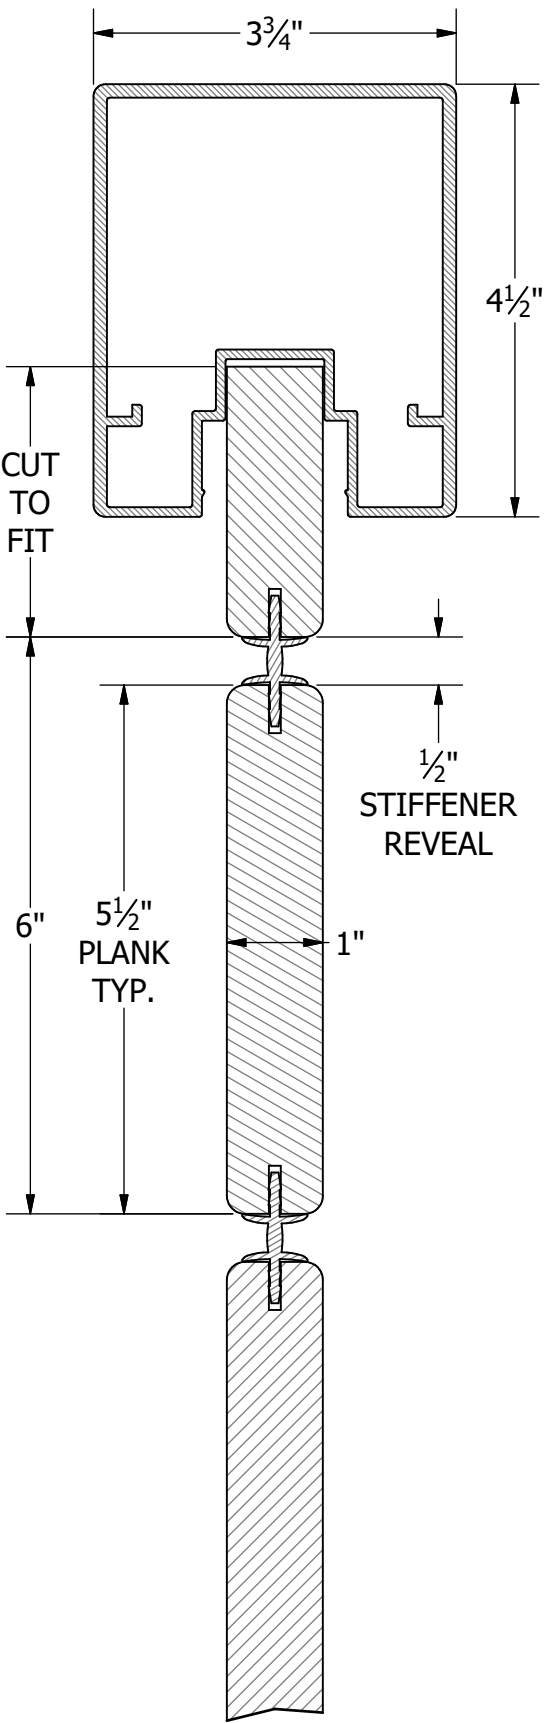

DETAIL B

cityscapes ARCHITECTURAL INNOVATIONS 4200 LYMAN COURT HILLIARD, OH (614) 850-2540 THIS IS AN ORIGINAL UNPUBLISHED DRAWING SUBMITTED FOR YOUR PERSONAL USE IN CONNECTION WITH A PROJECT BEING PLANNED FOR YOU BY CITYSCAPES INTERNATIONAL, INC. IT IS NOT TO BE REPRODUCED, EXHIBITED, OR FABRICATED IN ANY FASHION WITHOUT PERMISSION FROM AN AUTHORIZED OFFICER OF THE COMPANY.	PROJECT DESCRIPTION: MEGAGATE MISSION GENERIC	ORDER #	
PAGE DESCRIPTION: GATE FRONT VIEW WITH SECTION DETAILS	SHEET: 2 OF: 3		
CLIENT CO. NAME:	CONTACT PERSON:	DRAWN BY: EFB	CHECKED BY:
CLIENT ADDRESS:	CITY:	STATE:	DATE FILE CREATED: 6/1/2023
JOB SITE LOCATION:		DWG #	
ADDRESS:	CITY:	STATE:	PART #

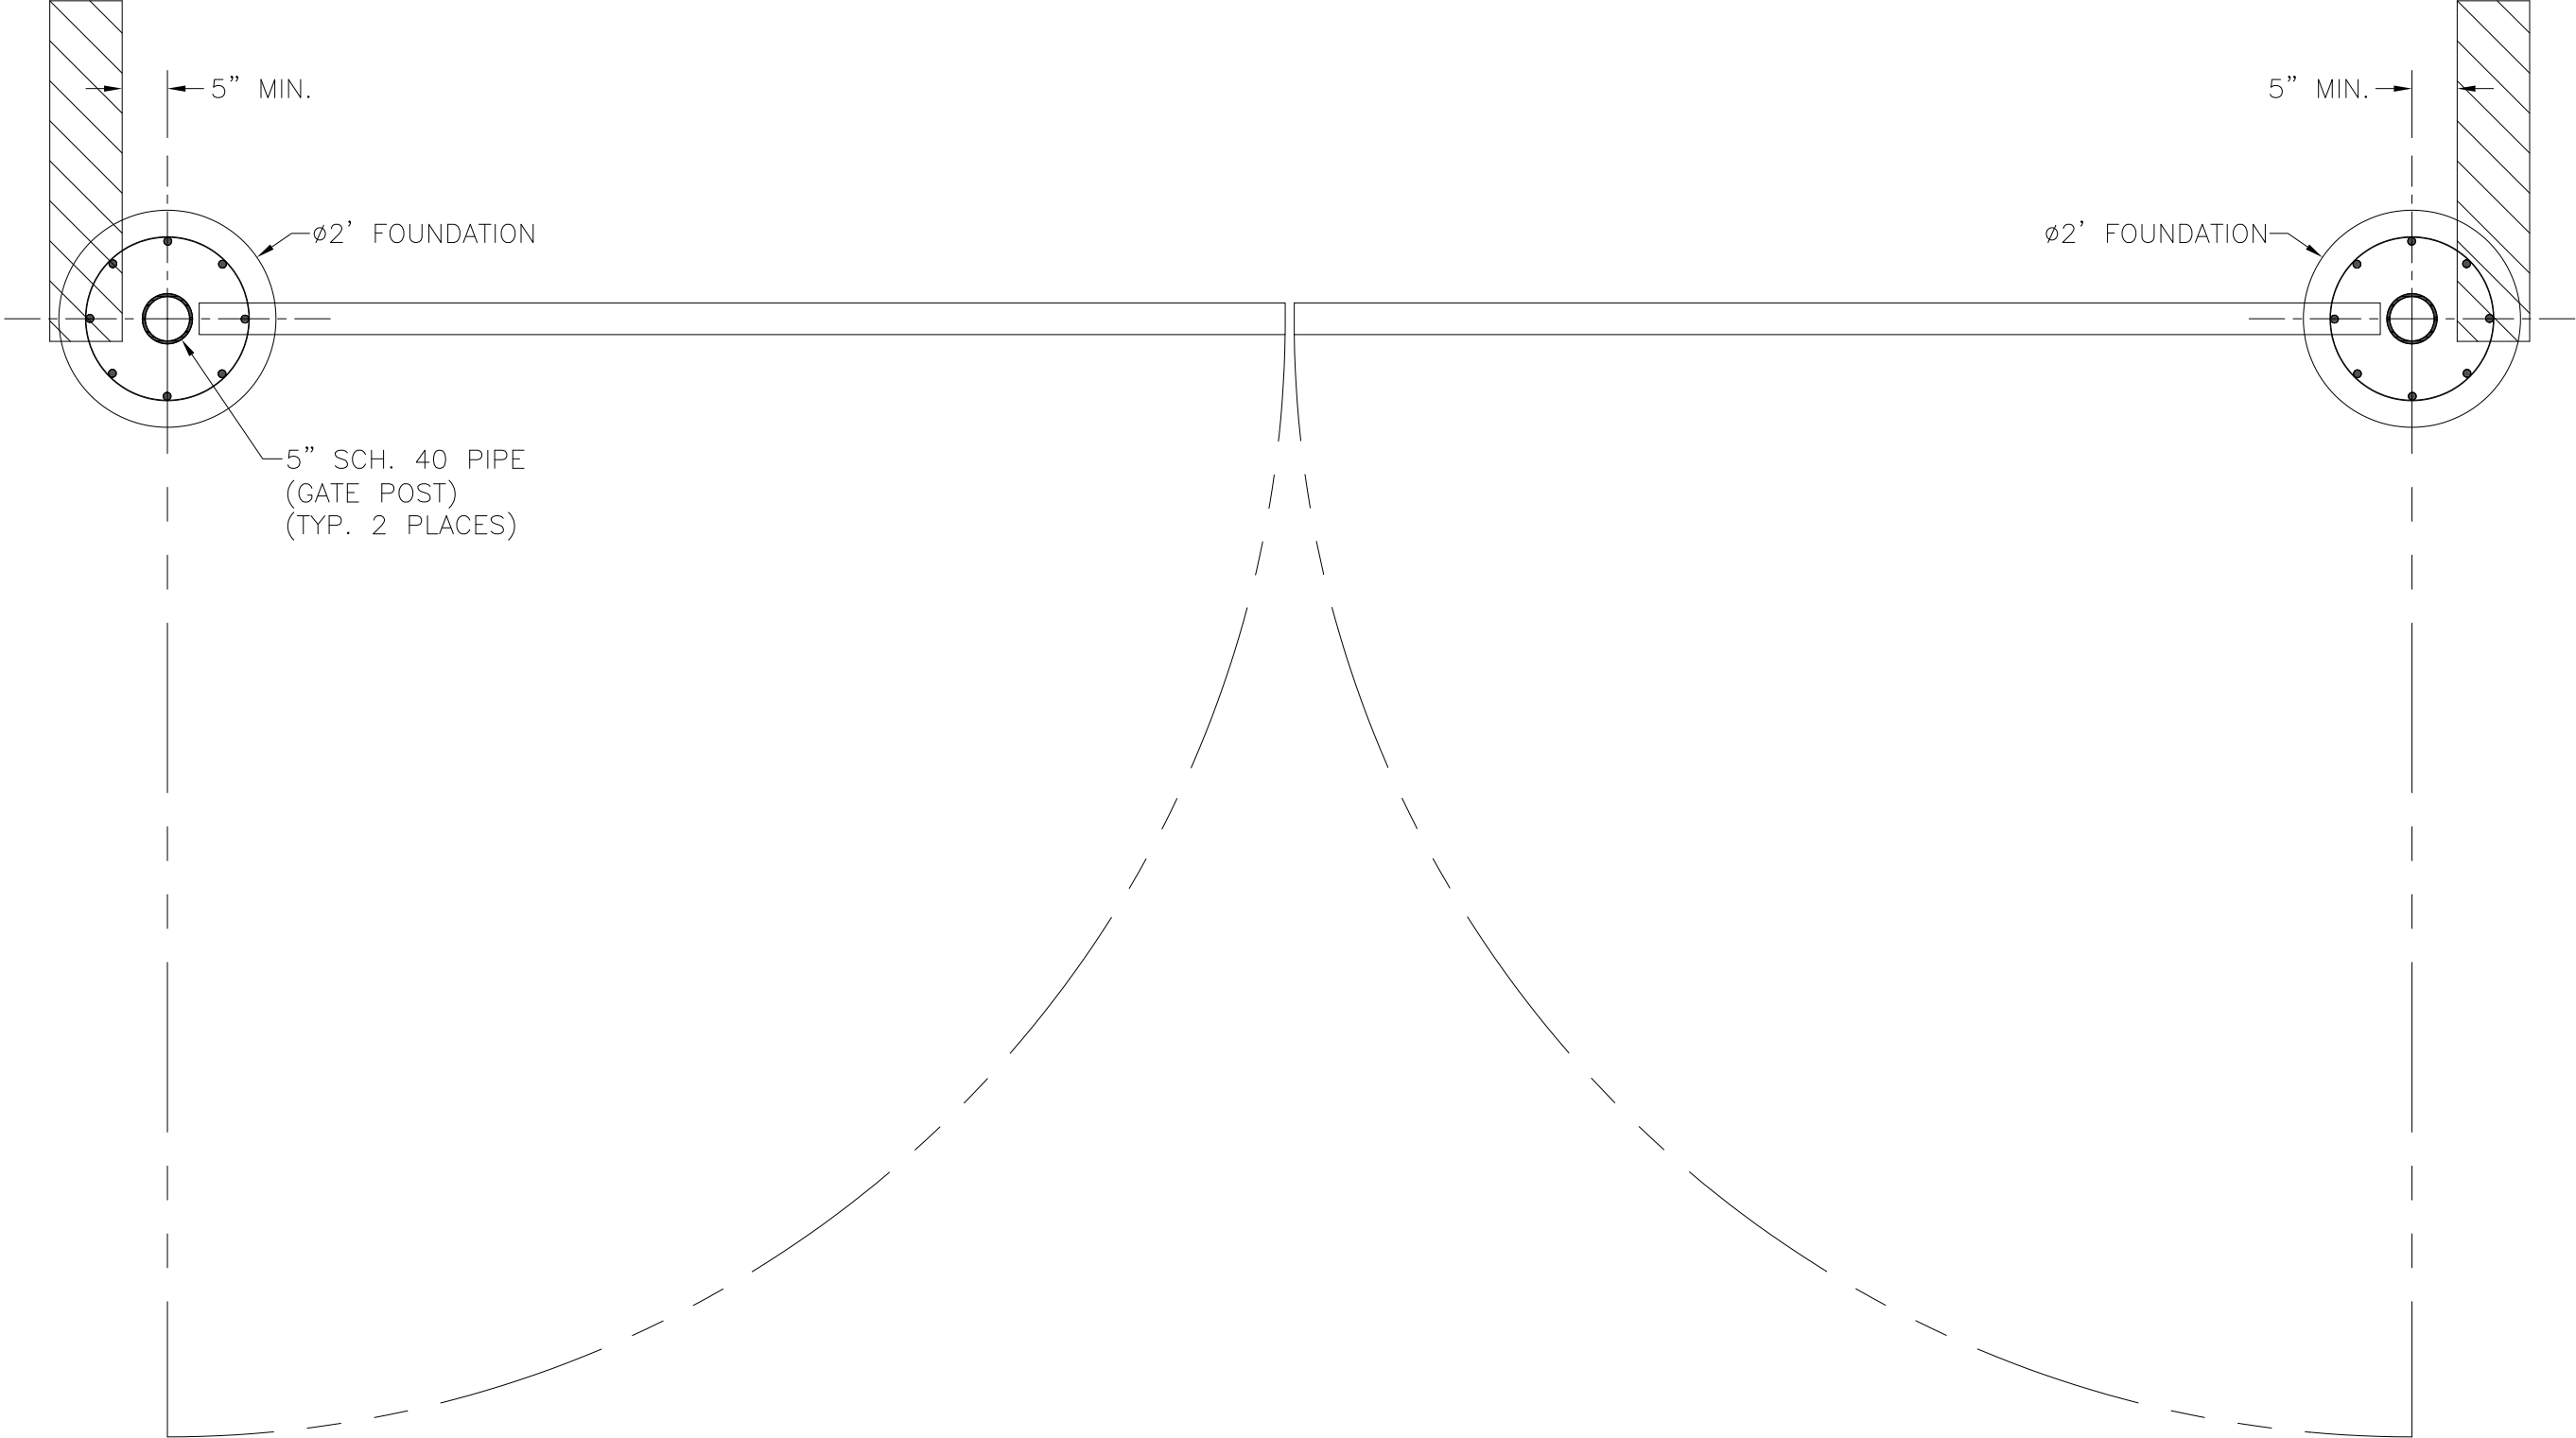

Cityscapes
ARCHITECTURAL INNOVATIONS
4200 LYMAN COURT
HILLIARD, OH (614) 850-2540

THIS IS AN ORIGINAL UNPUBLISHED DRAWING SUBMITTED FOR YOUR PERSONAL USE IN CONNECTION WITH A PROJECT BEING PLANNED FOR YOU BY CITYSCAPES INTERNATIONAL, INC. IT IS NOT TO BE REPRODUCED, EXHIBITED, OR FABRICATED IN ANY FASHION WITHOUT PERMISSION FROM AN AUTHORIZED OFFICER OF THE COMPANY.

PROJECT DESCRIPTION:	ORDER #	
MEGAGATE MISSION GENERIC		
PAGE DESCRIPTION:	SHEET: 3	OF: 3
FOUNDATION PLAN LAYOUT		
CLIENT CO. NAME:	CONTACT PERSON:	CHECKED BY:
CLIENT ADDRESS:	CITY:	EFB
JOB SITE LOCATION:	STATE:	DATE FILE CREATED:
ADDRESS:	ZIP:	6/1/2023
		DWG #
		PART #