


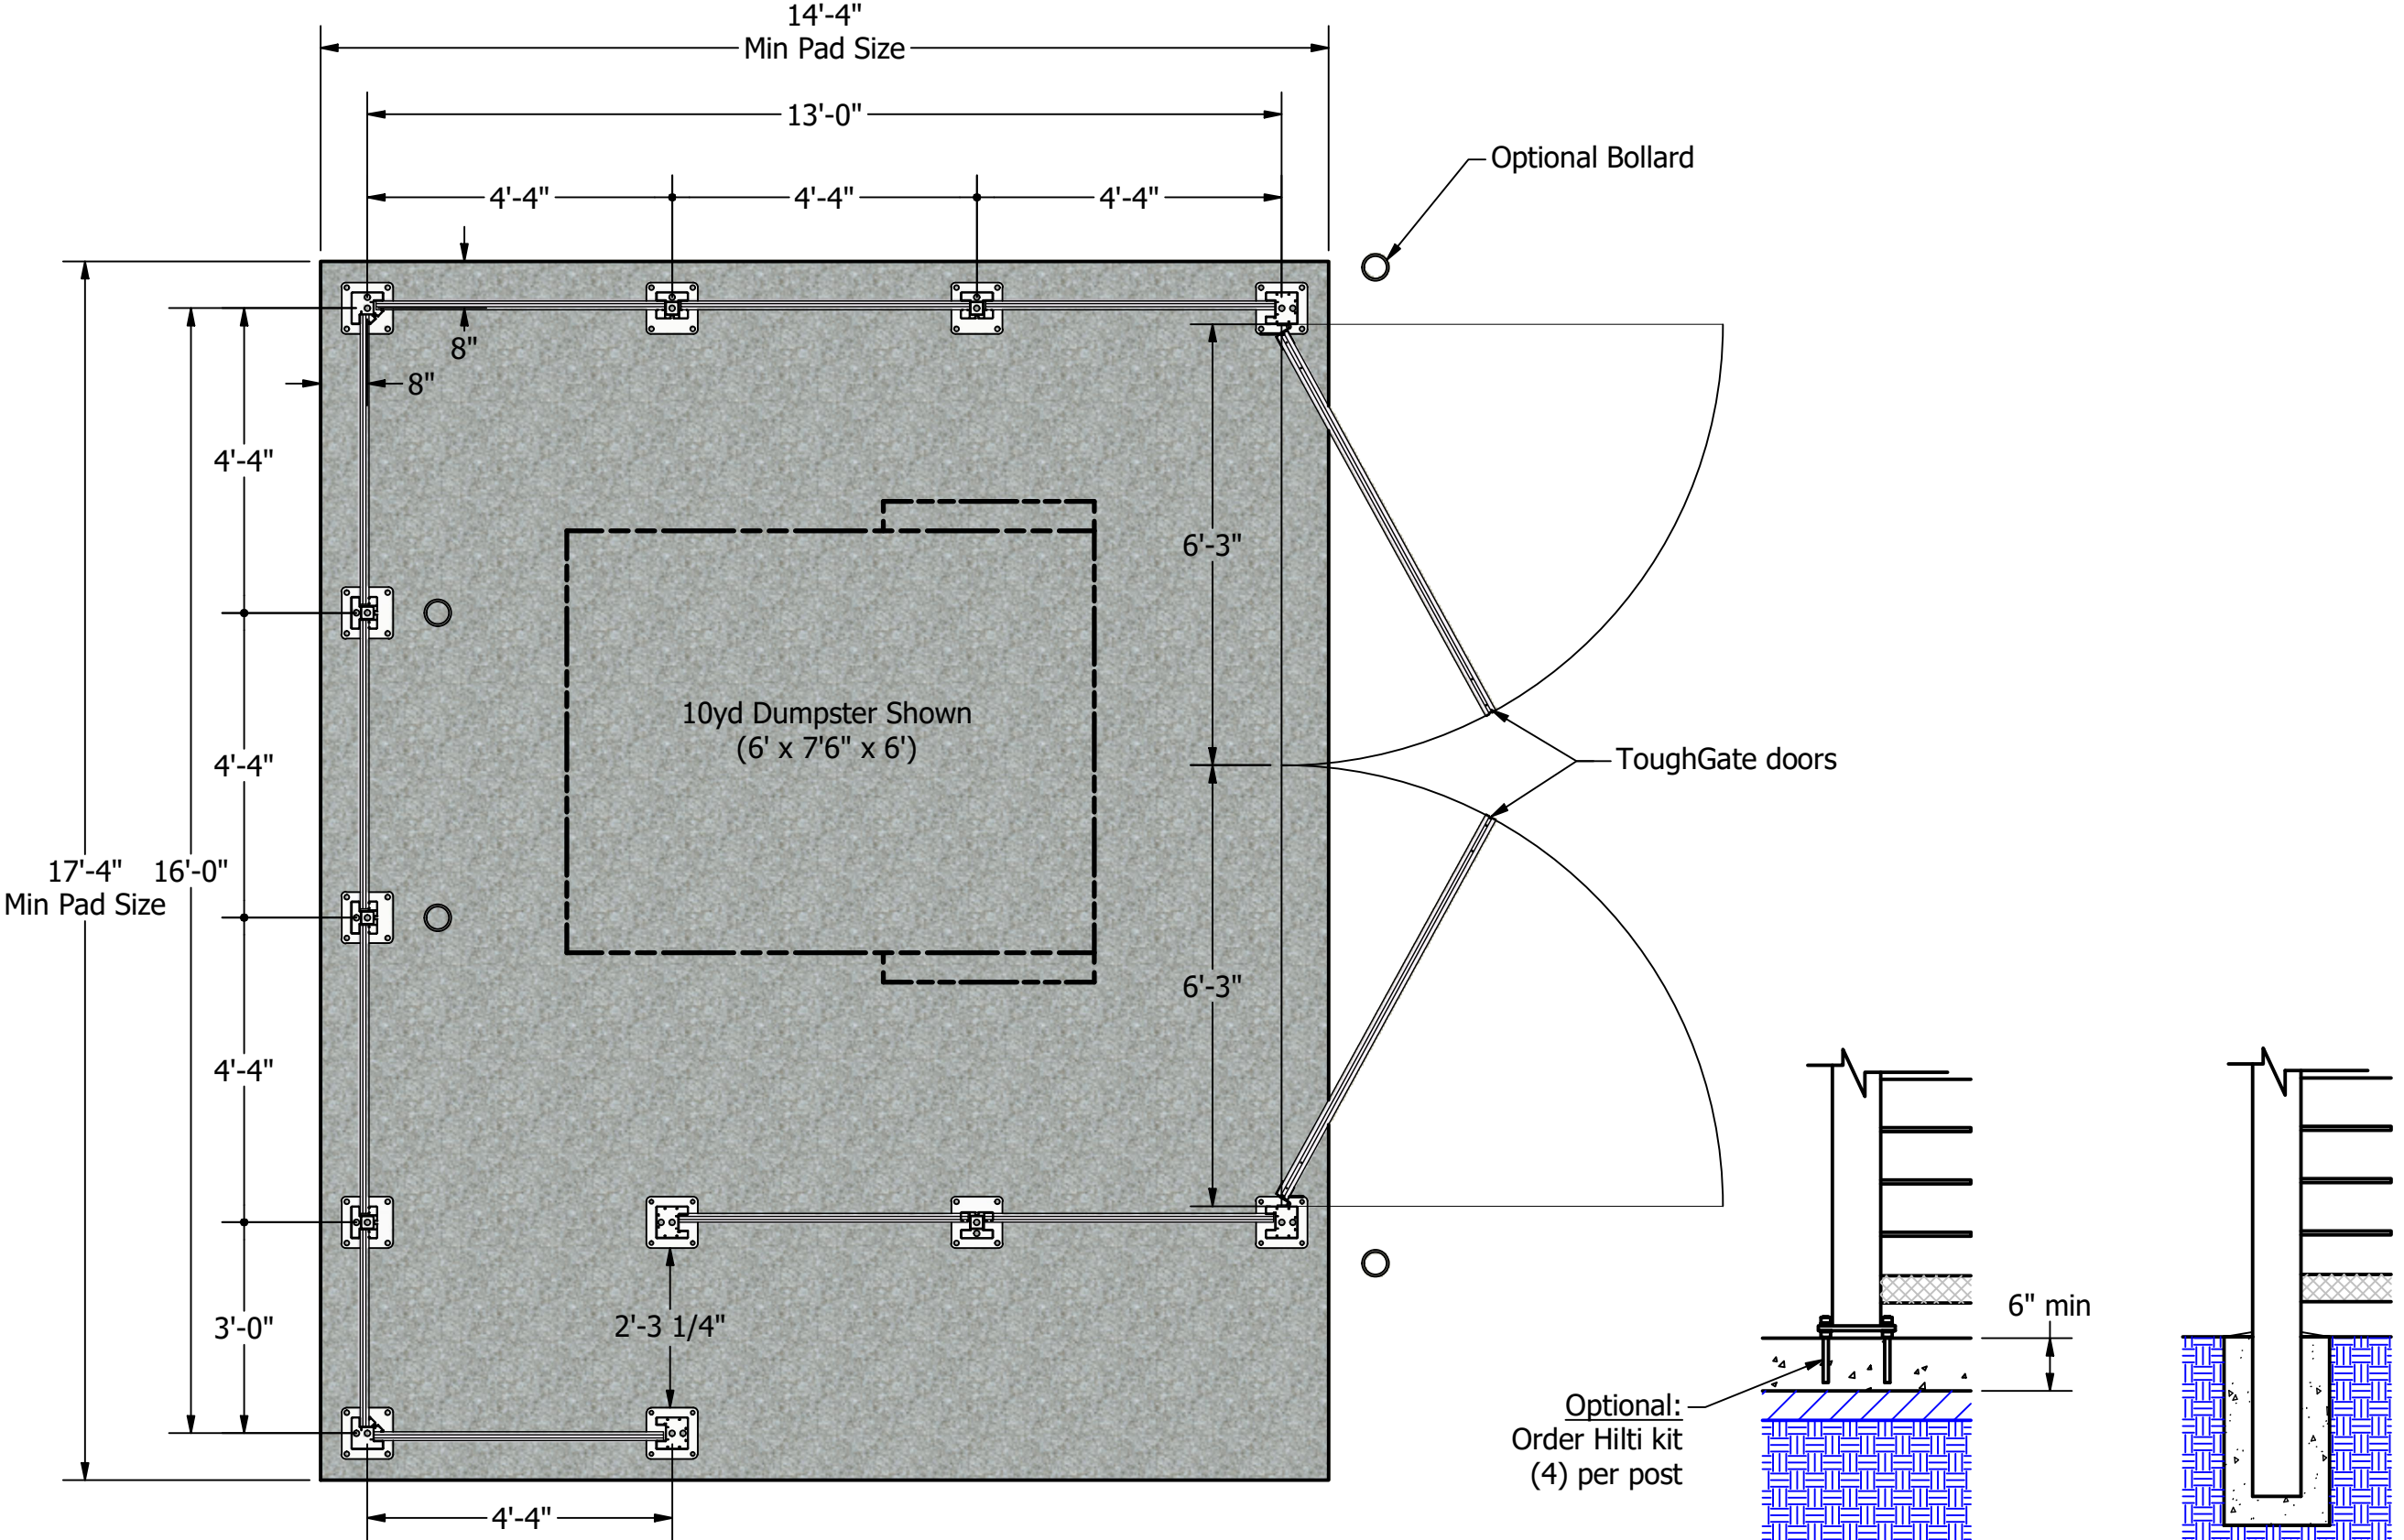

Typical

PROJECT DESCRIPTION:		ORDER #	SHEET 1 OF 1		CHECKED BY:
PAGE DESCRIPTION:			DRAWN BY:		azieba
CLIENT CO. NAME:		CONTACT PERSON:		DATE FILE CREATED:	
CLIENT ADDRESS:		CITY:	STATE:	ZIP:	
JOBSITE LOCATION:		DWC #		1313 Series	
ADDRESS:		CITY:	STATE:	ZIP:	

cityScapes

ARCHITECTURAL INNOVATIONS

4200 LYMAN COURT

HILLIARD, OH (614) 850-2540

THIS IS AN ORIGINAL UNPUBLISHED DRAWING SUBMITTED FOR YOUR PERSONAL USE IN CONNECTION WITH A PROJECT BEING PLANNED FOR YOU BY CITYSCAPES INTERNATIONAL, INC. IT IS NOT TO BE REPRODUCED, EXHIBITED, OR FABRICATED IN ANY FASHION WITHOUT PERMISSION FROM AN AUTHORIZED OFFICER OF THE COMPANY.