

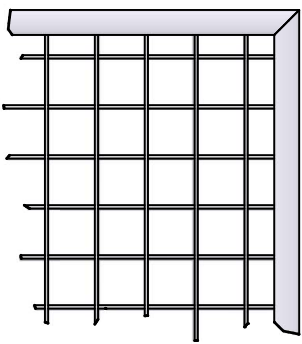
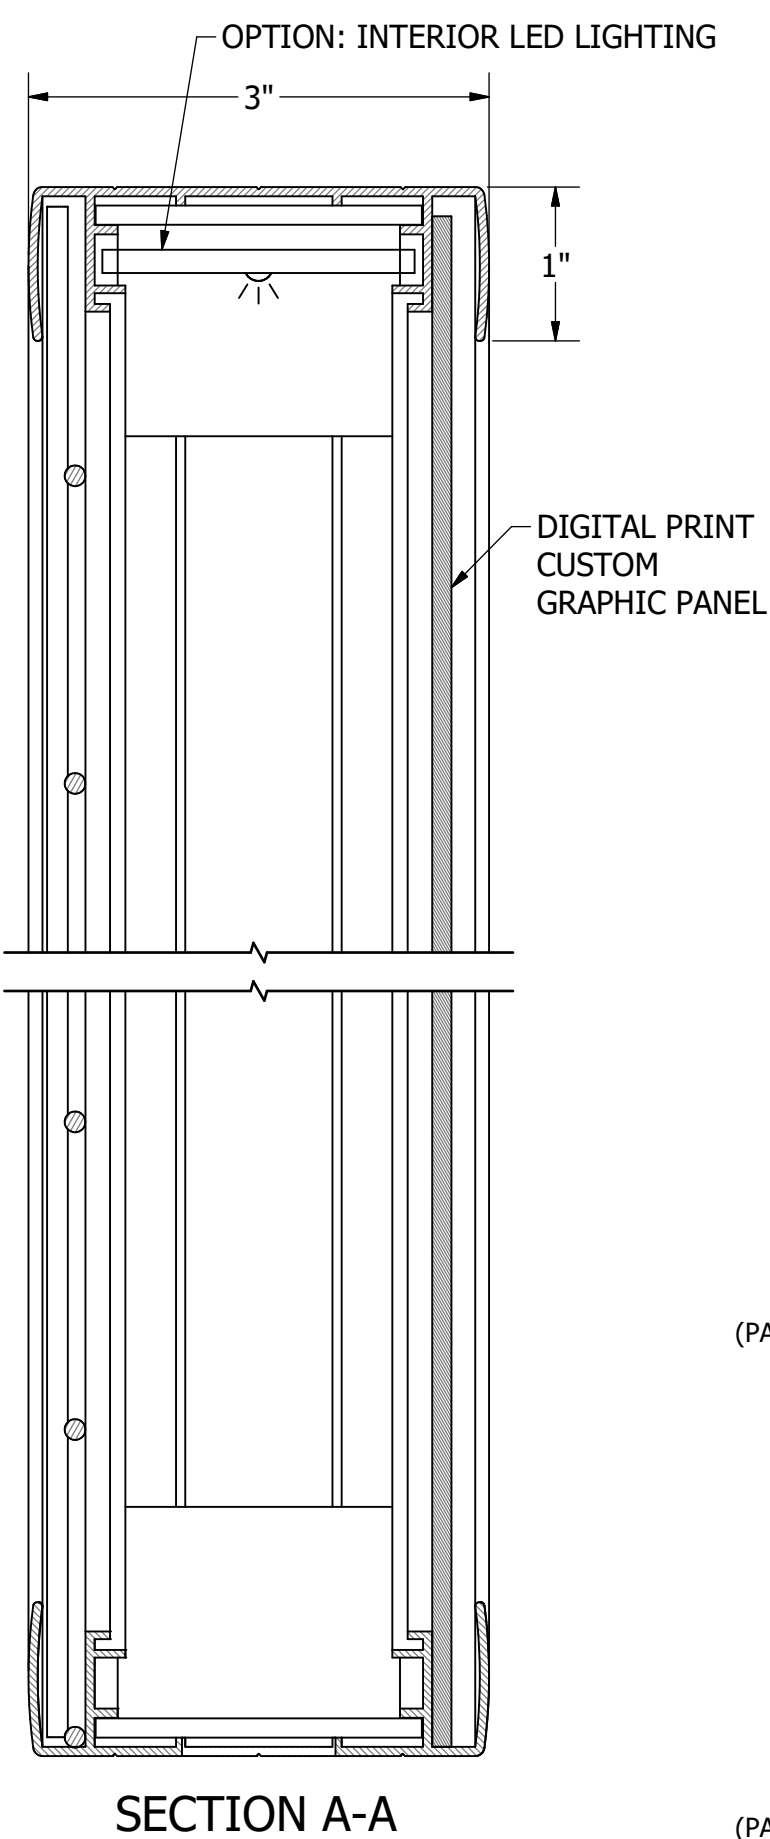



HEIGHT
120" MAX

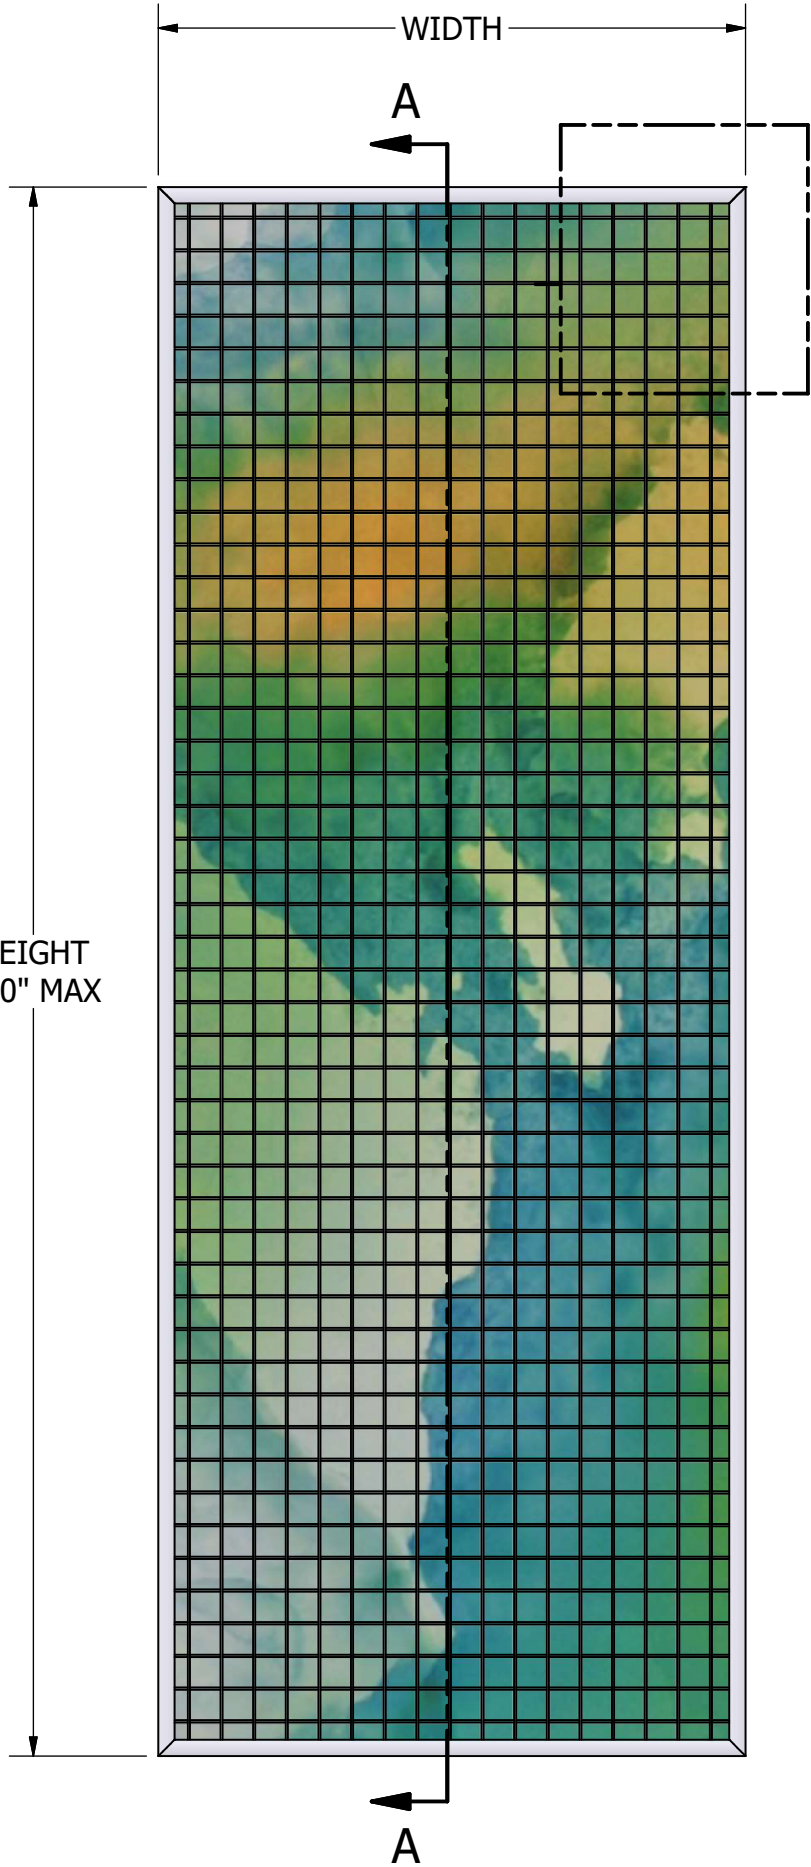


2" SQ. MESH

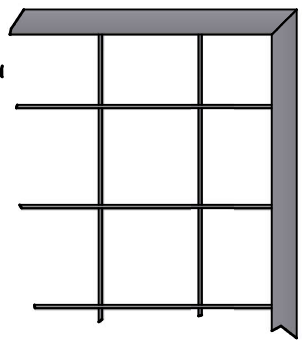


4" SQ. MESH

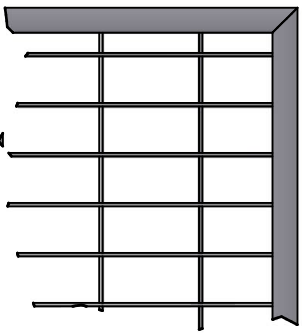

2" X 4" MESH
(PATTERN MAY RUN HORIZONTALLY
OR VERTICALLY)

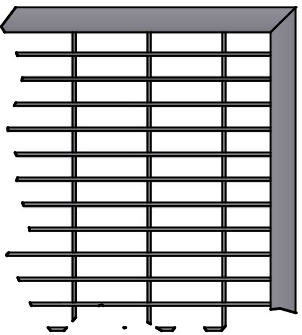

1" X 3" MESH
(PATTERN MAY RUN HORIZONTALLY
OR VERTICALLY)

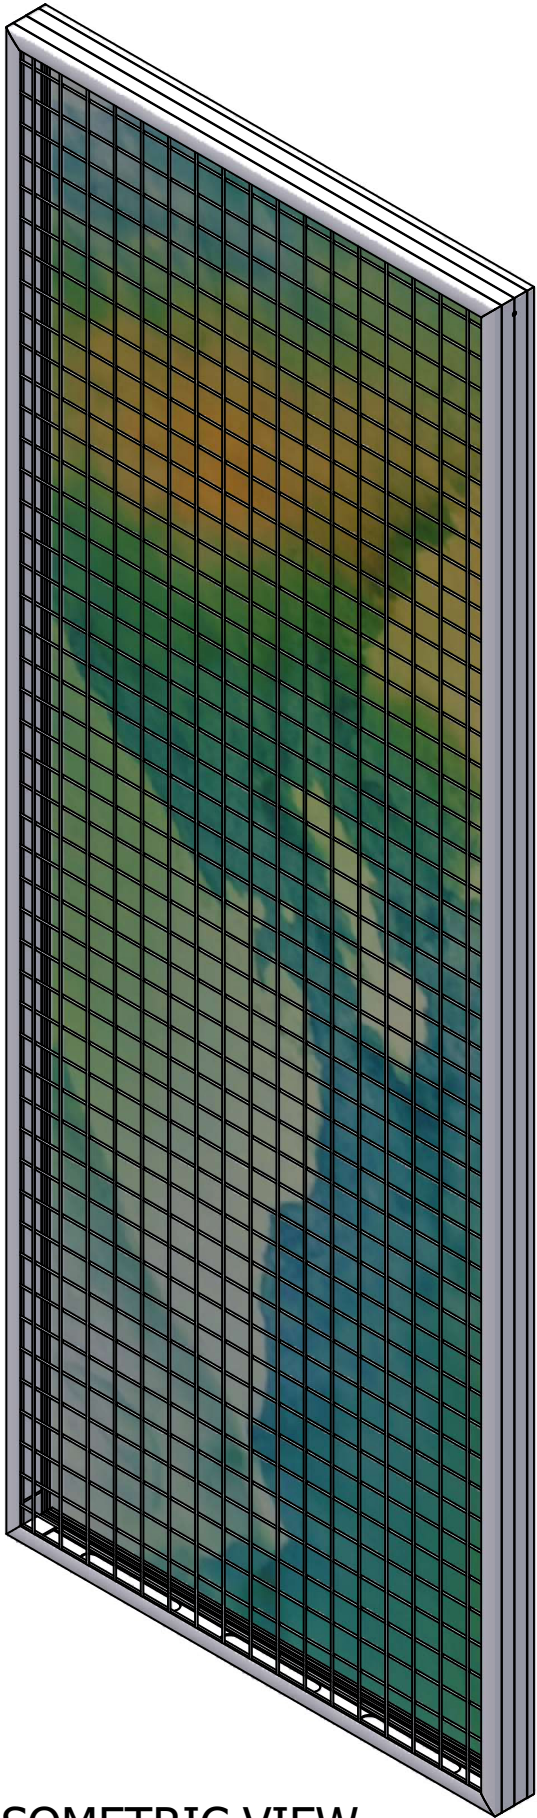

ISOMETRIC VIEW

PROJECT DESCRIPTION: NATURE SCREEN FRAME GMT GENERIC		ORDER #	
PAGE DESCRIPTION: FRAME DETAILS		SHEET: 1 OF: 1	
CLIENT CO. NAME:		DRAWN BY: EFB	CHECKED BY:
CLIENT ADDRESS:		CITY:	STATE: ZIP:
JOB SITE LOCATION:		DATE FILE CREATED: 7/20/2023	DWG #
ADDRESS:		CITY:	STATE: ZIP:

cityScapes[®]
ARCHITECTURAL INNOVATIONS
4200 LYMAN COURT
HILLIARD, OH (614) 850-2540

THIS IS AN ORIGINAL UNPUBLISHED DRAWING SUBMITTED FOR YOUR PERSONAL USE IN CONNECTION WITH A PROJECT BEING PLANNED FOR YOU BY CITYSCAPES INTERNATIONAL, INC. IT IS NOT TO BE REPRODUCED, EXHIBITED, OR FABRICATED IN ANY FASHION WITHOUT PERMISSION FROM AN AUTHORIZED OFFICER OF THE COMPANY.