

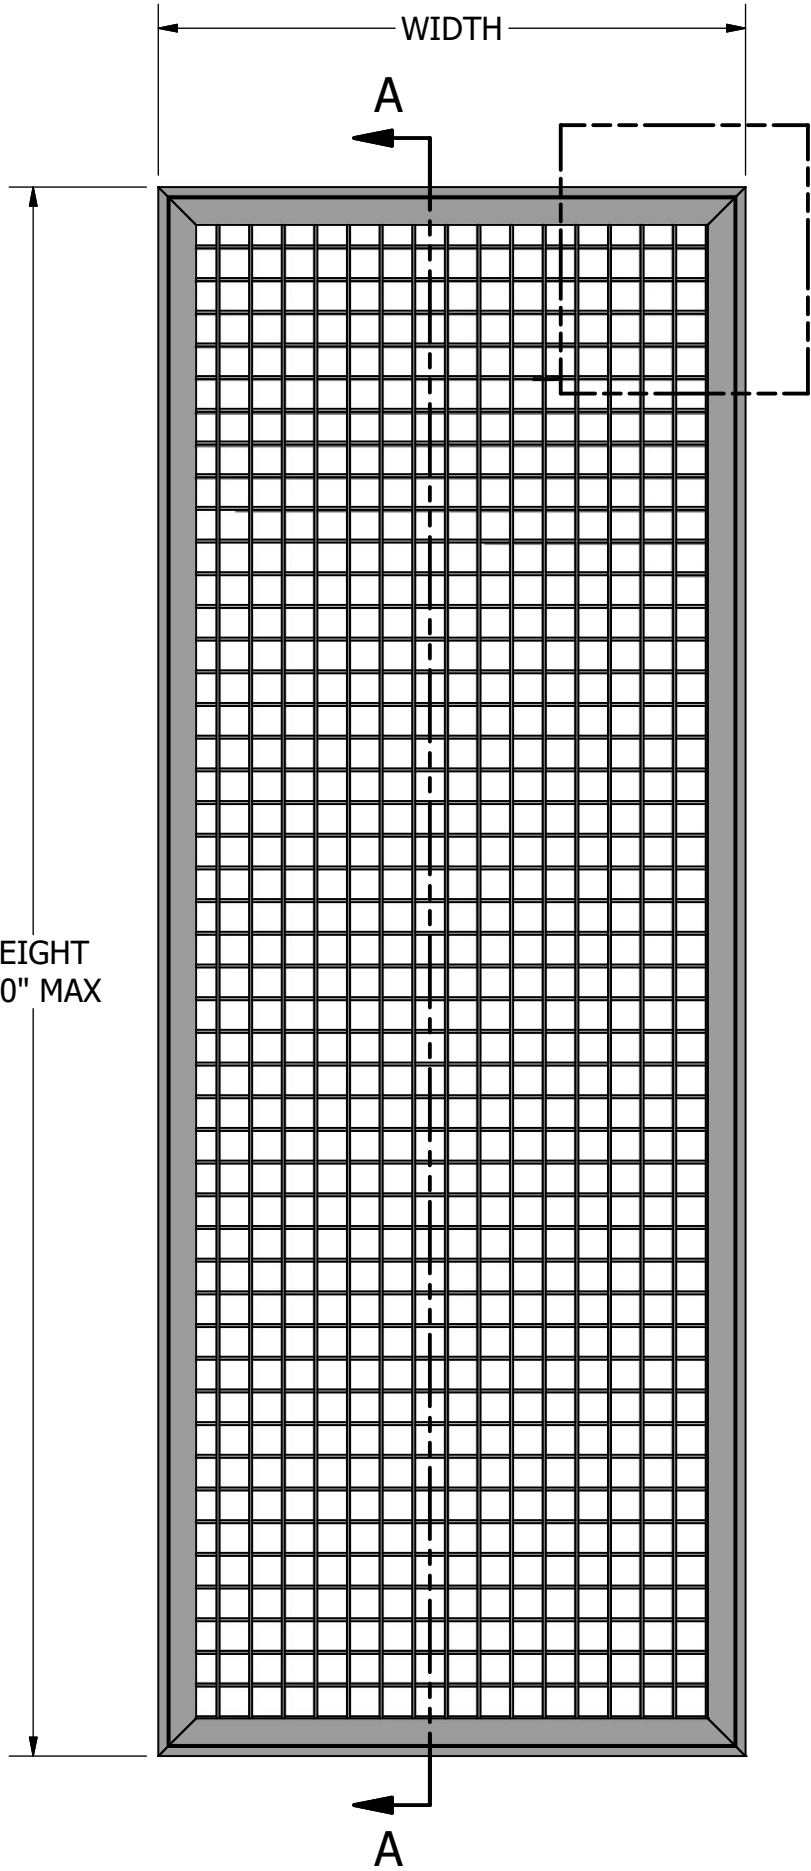



HEIGHT
120" MAX

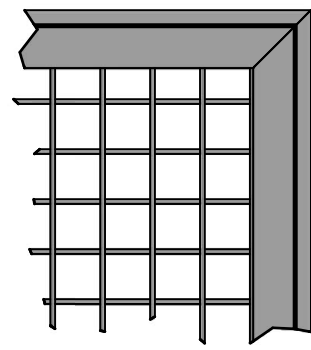


SECTION A-A

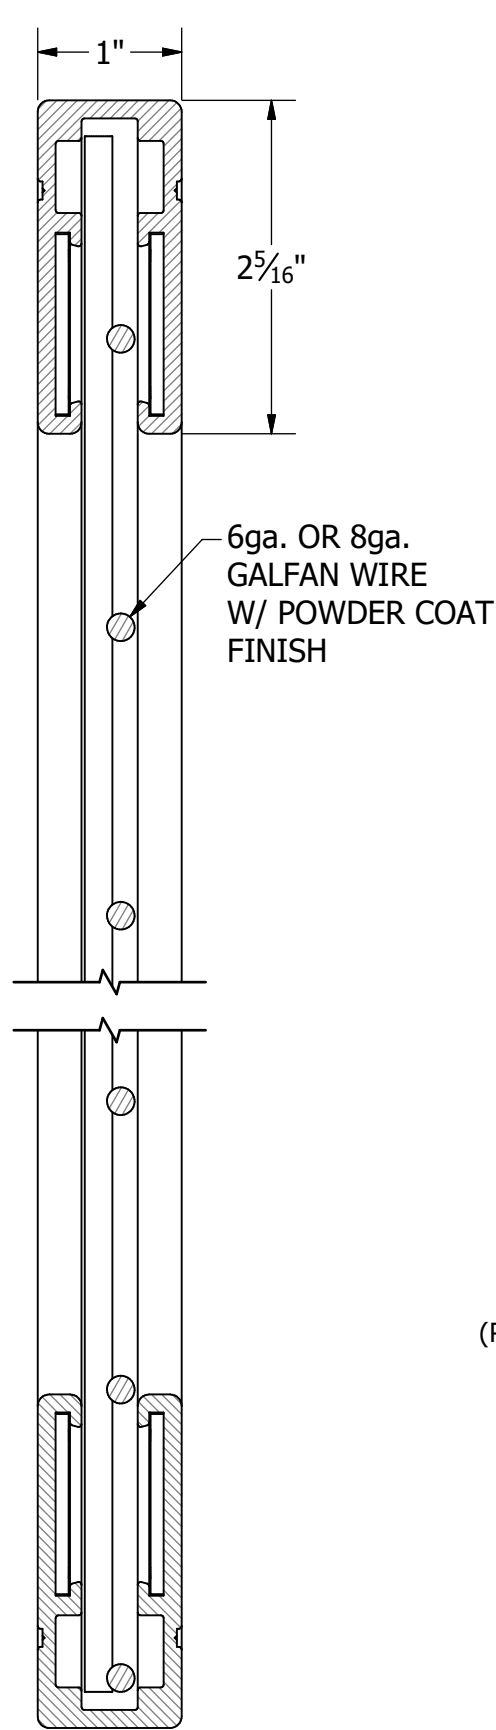


2" SQ. MESH

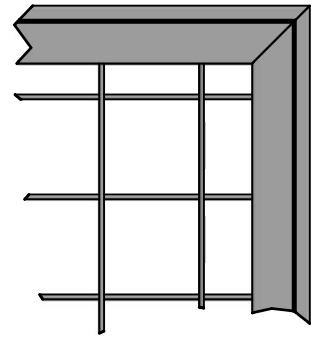


4" SQ. MESH

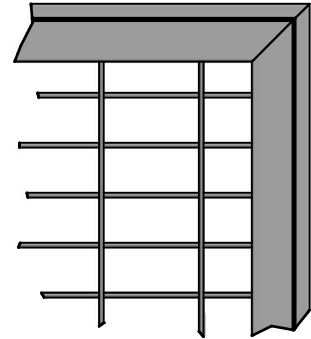

2" X 4 " MESH
(PATTERN MAY RUN HORIZONTALLY
OR VERTICALLY)

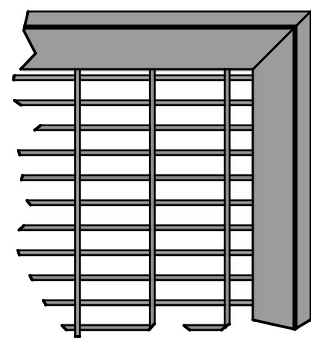

1" X 3" MESH
(PATTERN MAY RUN HORIZONTALLY
OR VERTICALLY)


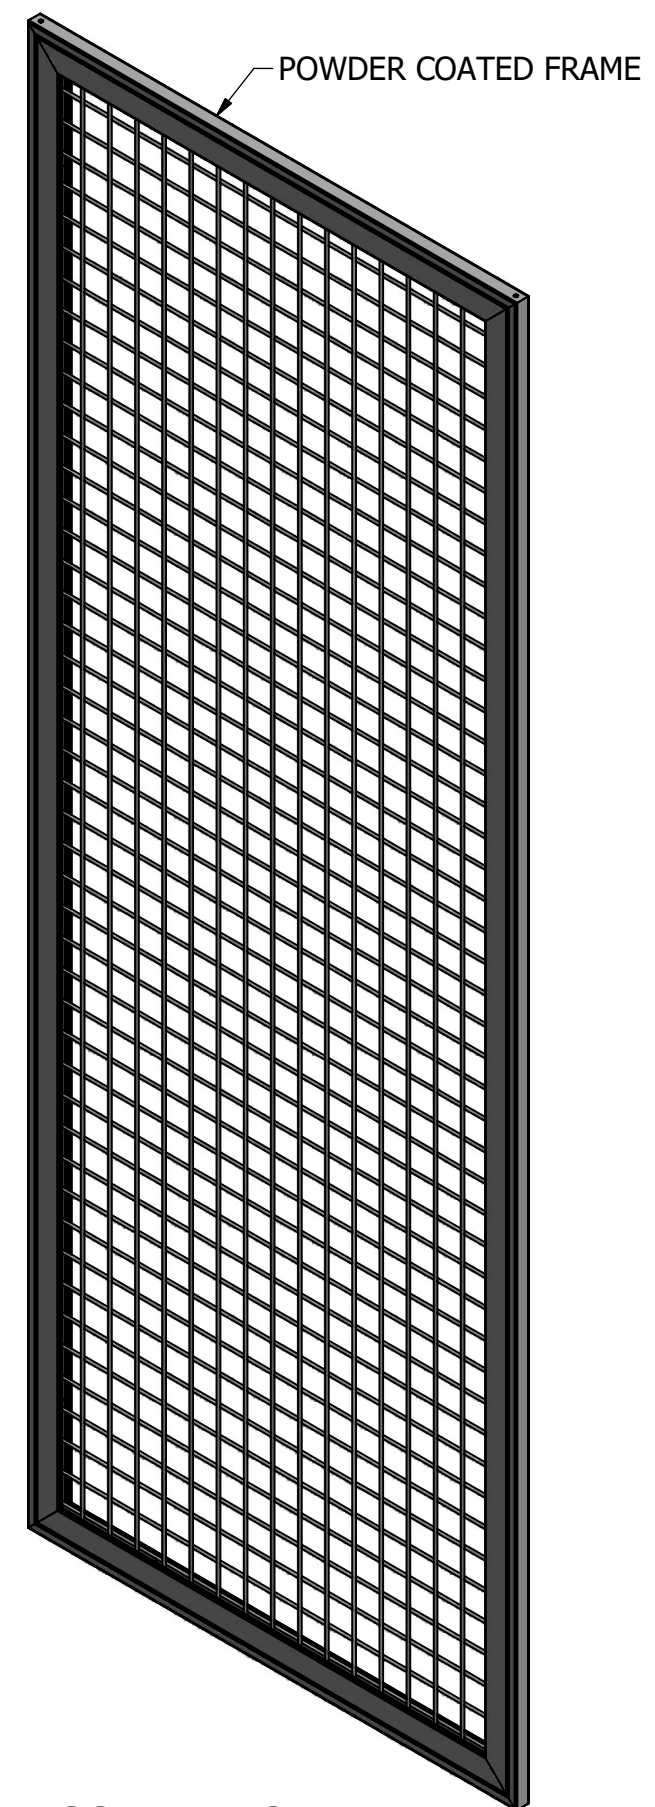


ISOMETRIC VIEW

PROJECT DESCRIPTION: NATURE SCREEN FRAME SMT GENERIC		ORDER #	
PAGE DESCRIPTION: FRAME DETAILS		SHEET: 1 OF: 2	
CLIENT CO. NAME:		DRAWN BY: EFB	CHECKED BY:
CLIENT ADDRESS:		CITY:	STATE:
JOBSITE LOCATION:		DATE FILE CREATED: 7/18/2023	
ADDRESS:		DWG #	
		PART #	

cityScapes
ARCHITECTURAL INNOVATIONS
4200 LYMAN COURT
HILLIARD, OH (614) 850-2540

THIS IS AN ORIGINAL UNPUBLISHED DRAWING SUBMITTED FOR YOUR PERSONAL USE IN CONNECTION WITH A PROJECT BEING PLANNED FOR YOU BY CITYSCAPES INTERNATIONAL, INC. IT IS NOT TO BE REPRODUCED, EXHIBITED, OR FABRICATED IN ANY FASHION WITHOUT PERMISSION FROM AN AUTHORIZED OFFICER OF THE COMPANY.

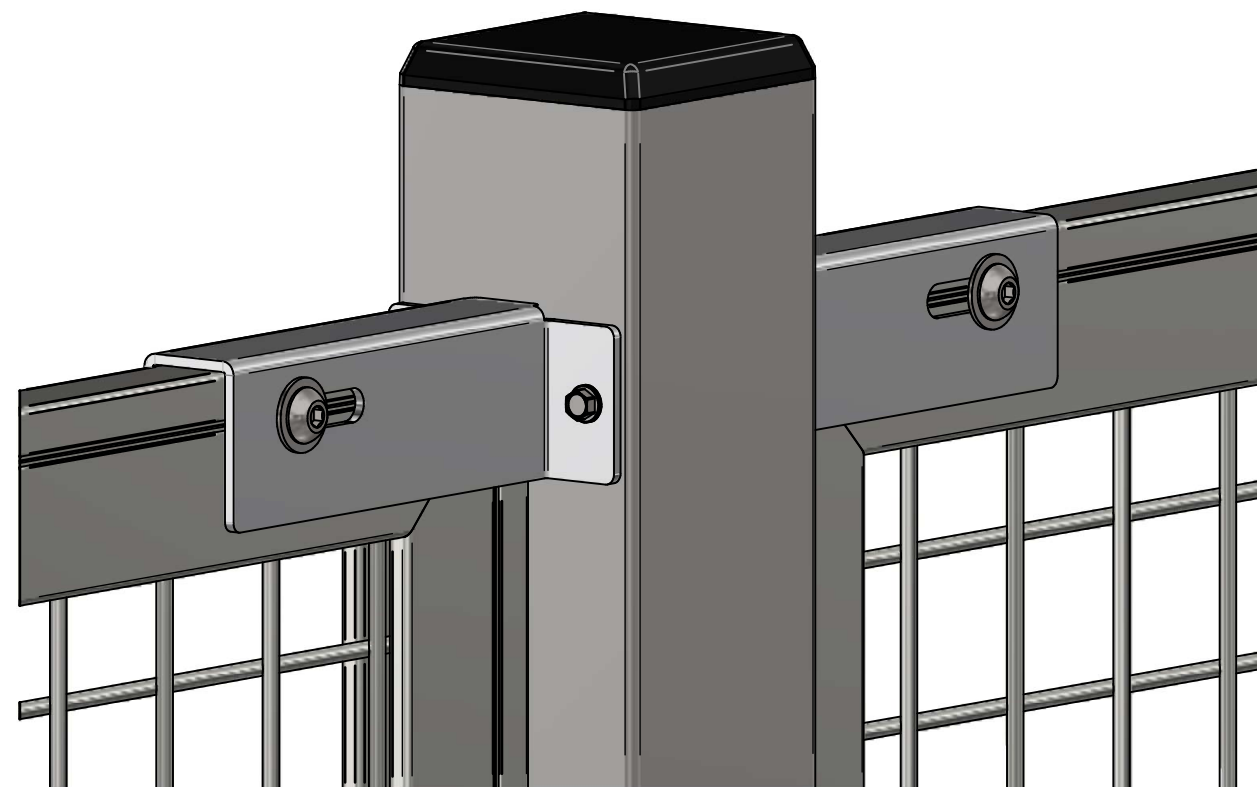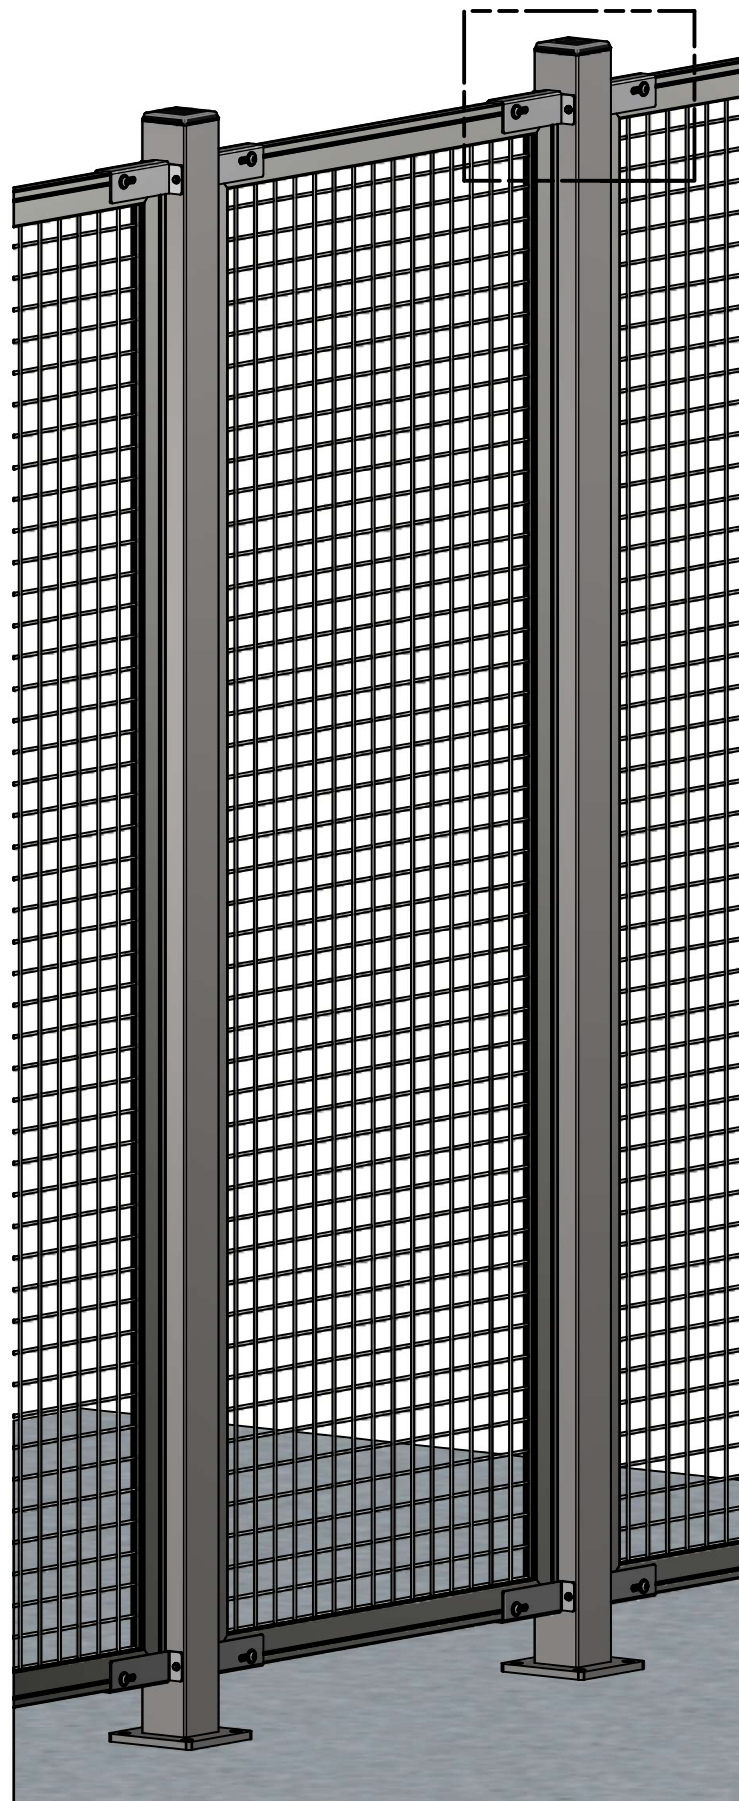

 ARCHITECTURAL INNOVATIONS 4200 LYMAN COURT HILLIARD, OH (614) 850-2540 THIS IS AN ORIGINAL UNPUBLISHED DRAWING SUBMITTED FOR YOUR PERSONAL USE IN CONNECTION WITH A PROJECT BEING PLANNED FOR YOU BY CITYSCAPES INTERNATIONAL, INC. IT IS NOT TO BE REPRODUCED, EXHIBITED, OR FABRICATED IN ANY FASHION WITHOUT PERMISSION FROM AN AUTHORIZED	PROJECT DESCRIPTION: INSTALLATION METHODS	ORDER #
	PAGE DESCRIPTION:	SHEET: 2 OF: 2
	CLIENT CO. NAME:	DRAWN BY: EFB CHECKED BY:
	CLIENT ADDRESS:	CITY: STATE: ZIP: DATE FILE CREATED: 9/20/2023
	JOB SITE LOCATION:	DWG #
	ADDRESS:	CITY: STATE: ZIP: PART #