

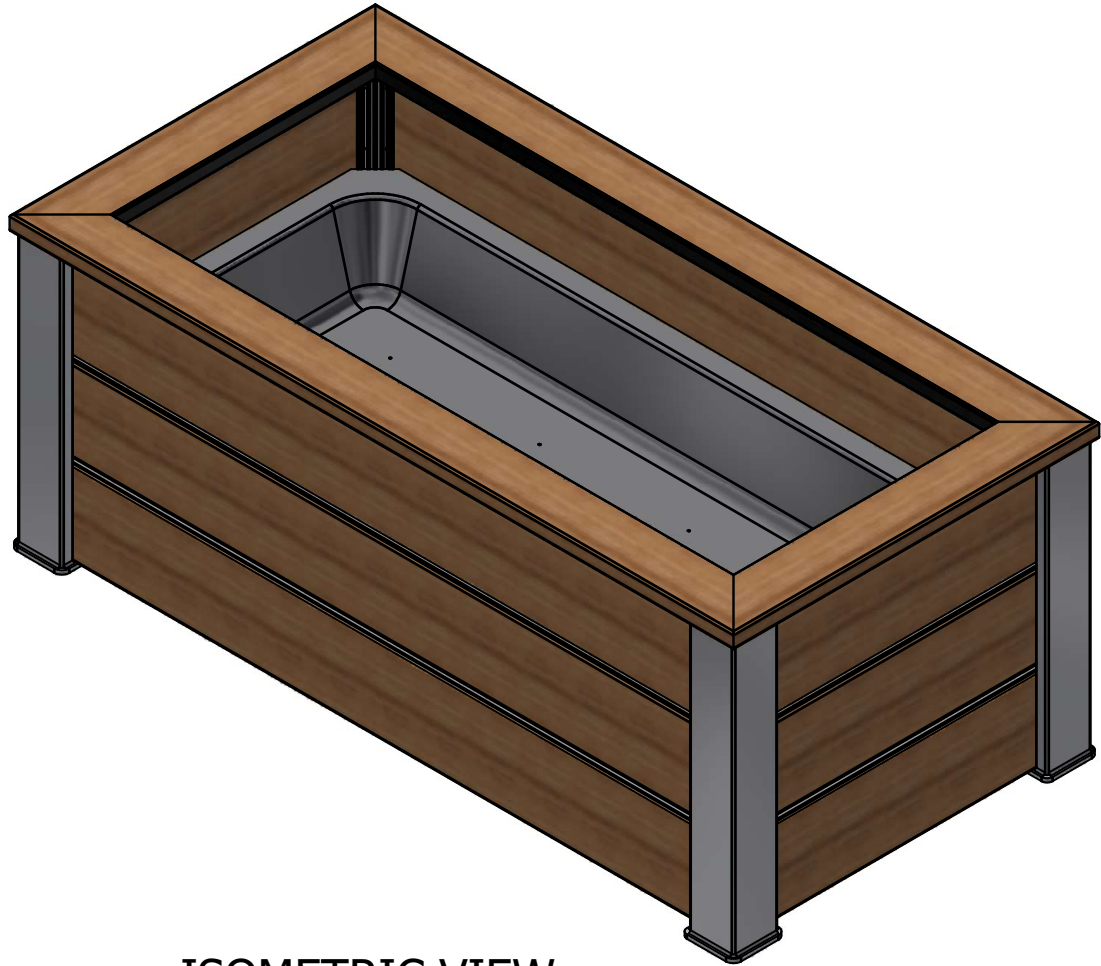


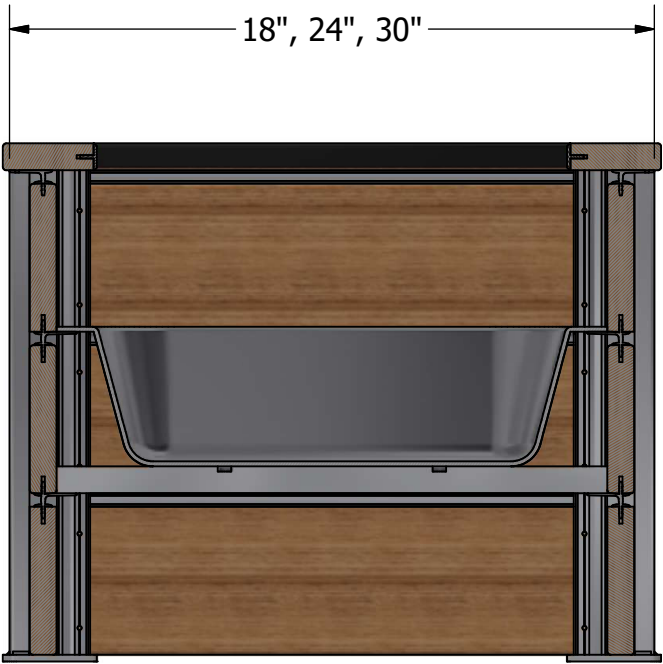

ISOMETRIC VIEW

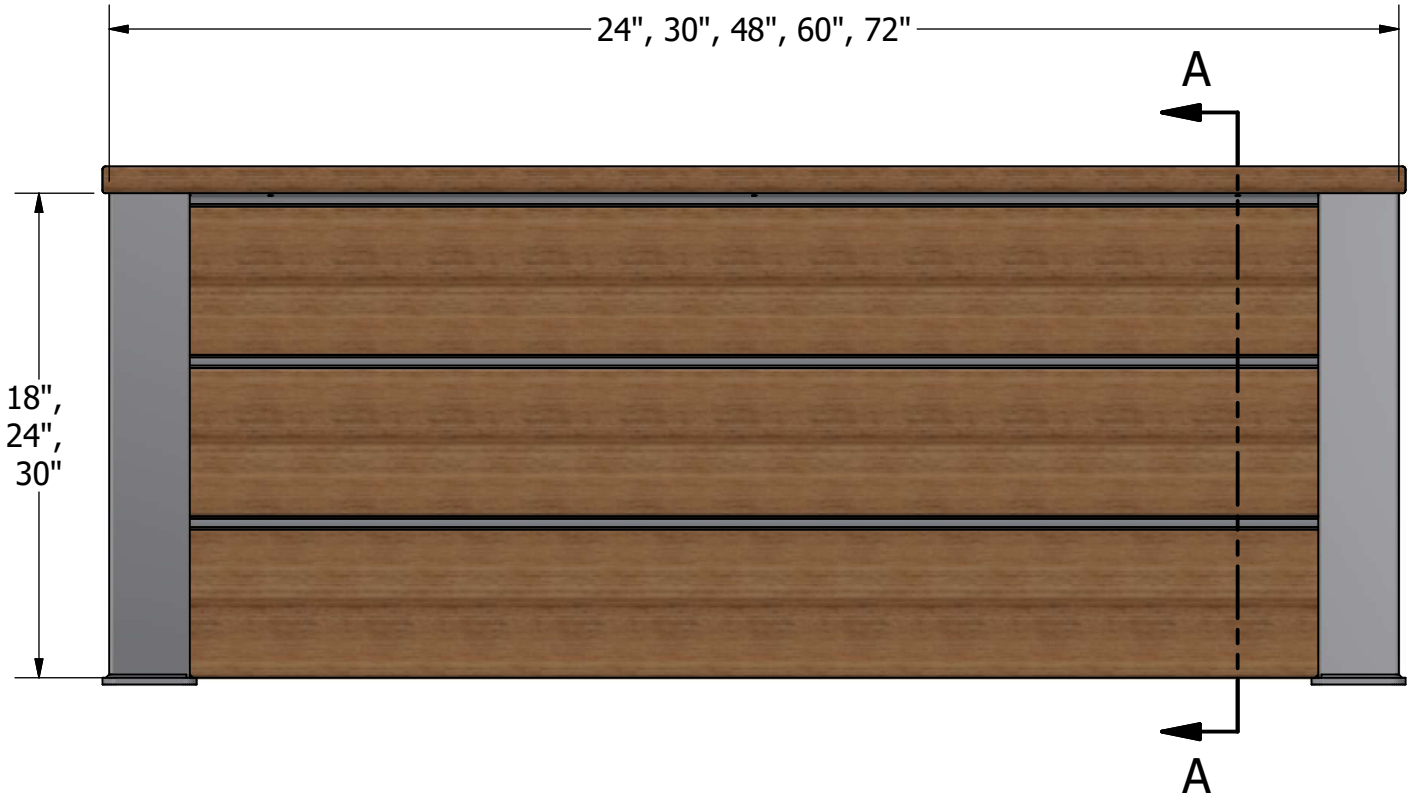

SECTION A-A

PROJECT DESCRIPTION: PLANTER GENERIC		ORDER #	
PAGE DESCRIPTION: PLANTER WITH TRAY DETAILS		SHEET: 1	OF: 1
CLIENT CO. NAME:		DRAWN BY: EFB	CHECKED BY:
CLIENT ADDRESS:		CITY:	STATE:
JOBSITE LOCATION:		DATE FILE CREATED: 7/21/2023	DWG #
ADDRESS:		CITY:	STATE:
			ZIP:

cityScapes
ARCHITECTURAL INNOVATIONS
4200 LYMAN COURT
HILLIARD, OH (614) 850-2540

THIS IS AN ORIGINAL UNPUBLISHED DRAWING SUBMITTED FOR YOUR PERSONAL USE IN CONNECTION WITH A PROJECT BEING PLANNED FOR YOU BY CITYSCAPES INTERNATIONAL, INC. IT IS NOT TO BE REPRODUCED, EXHIBITED, OR FABRICATED IN ANY FASHION WITHOUT PERMISSION FROM AN AUTHORIZED OFFICER OF THE COMPANY.