
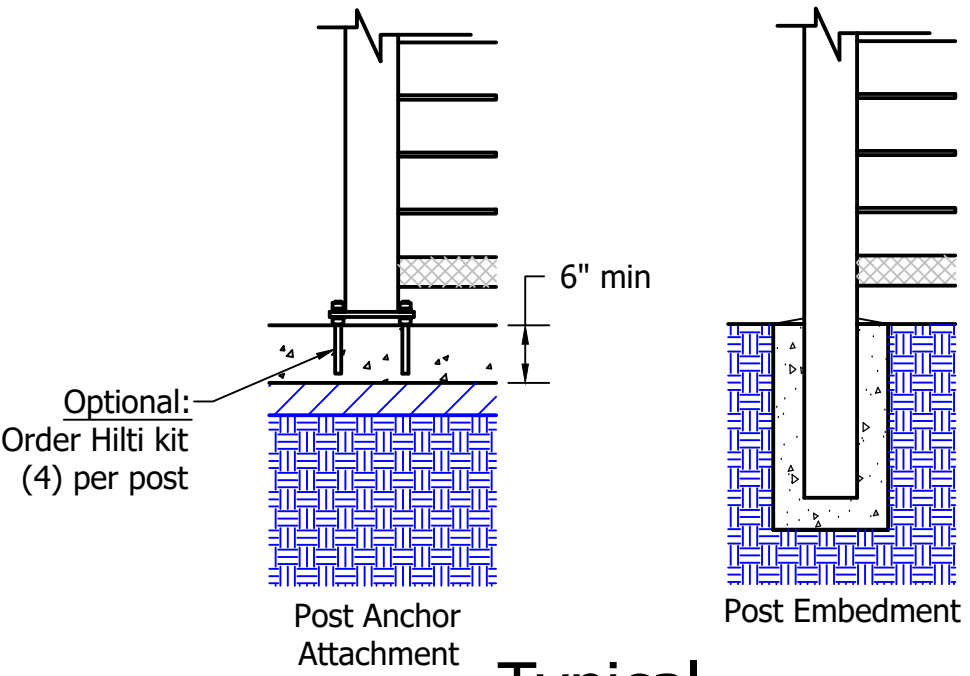


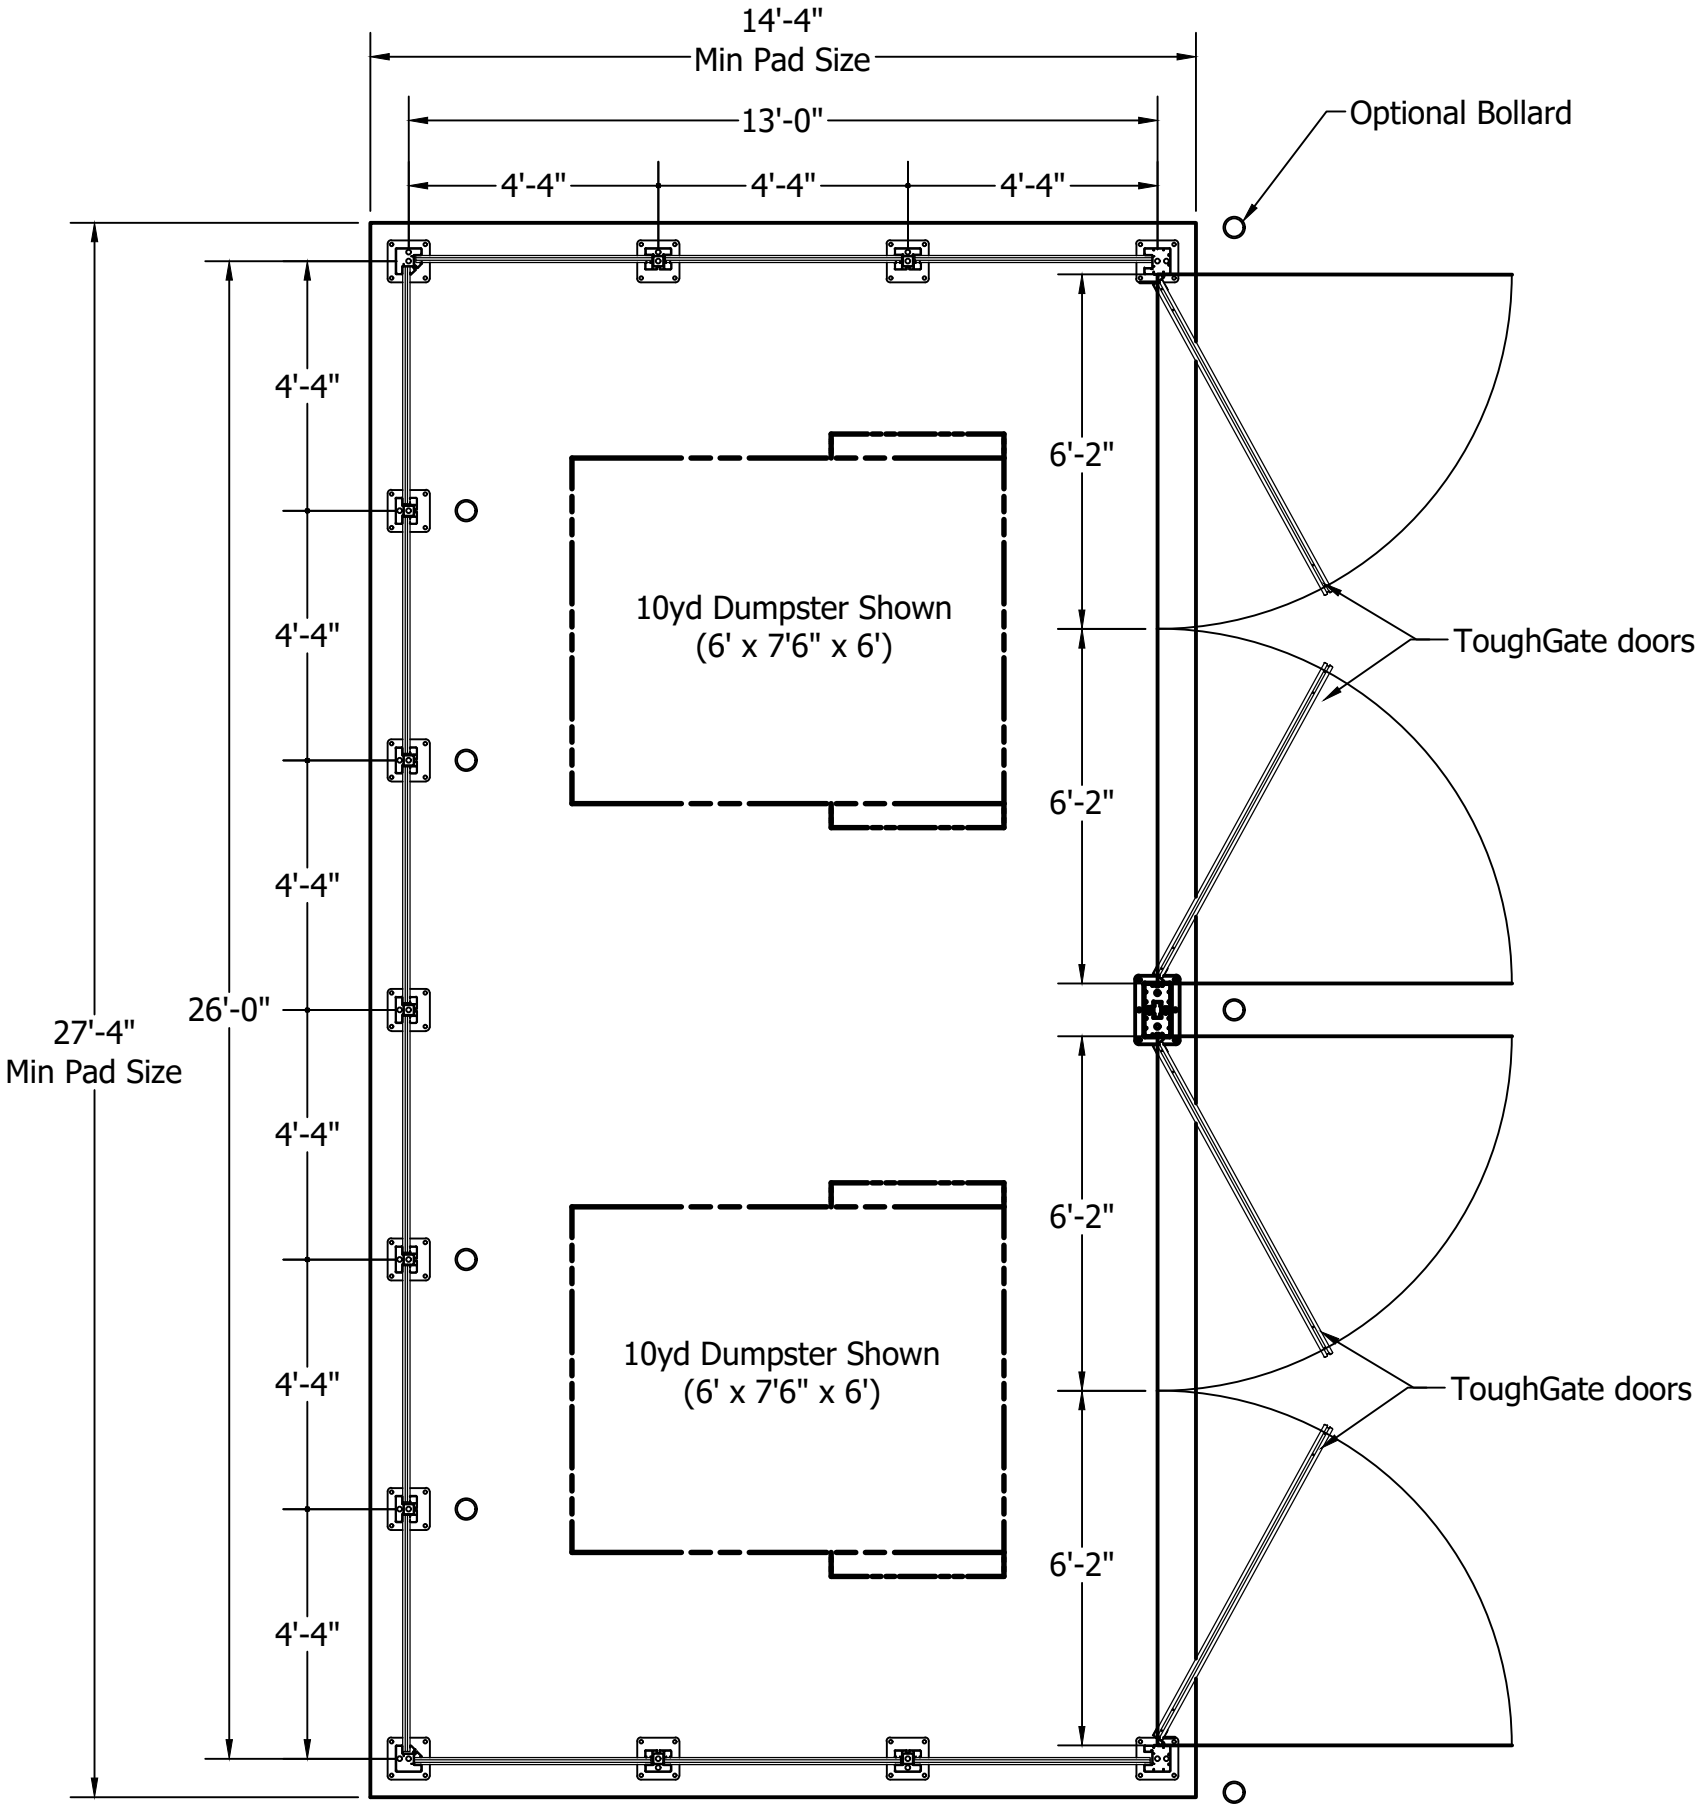

Typical

PROJECT DESCRIPTION:		ORDER #	SHEET: 1 OF 1		CHECKED BY:
PAGE DESCRIPTION: 1326 Layout			DRAWN BY: azeber		
CLIENT CO. NAME:		CONTACT PERSON:		DATE FILE CREATED:	
CLIENT ADDRESS:		CITY:	STATE:	ZIP:	
JOBSITE LOCATION:		ADDRESS:		DWG #	1326 Series
				PART #	-

cityscapes
ARCHITECTURAL
INNOVATIONS
4200 LYMAN COURT
HILLIARD, OH (614) 850-2540

THIS IS AN ORIGINAL UNPUBLISHED DRAWING SUBMITTED FOR YOUR PERSONAL USE IN CONNECTION WITH A PROJECT BEING PLANNED FOR YOU BY CITYSCAPES INTERNATIONAL, INC. IT IS NOT TO BE REPRODUCED, EXHIBITED, OR FABRICATED IN ANY FASHION WITHOUT PERMISSION FROM AN AUTHORIZED OFFICER OF THE COMPANY.