

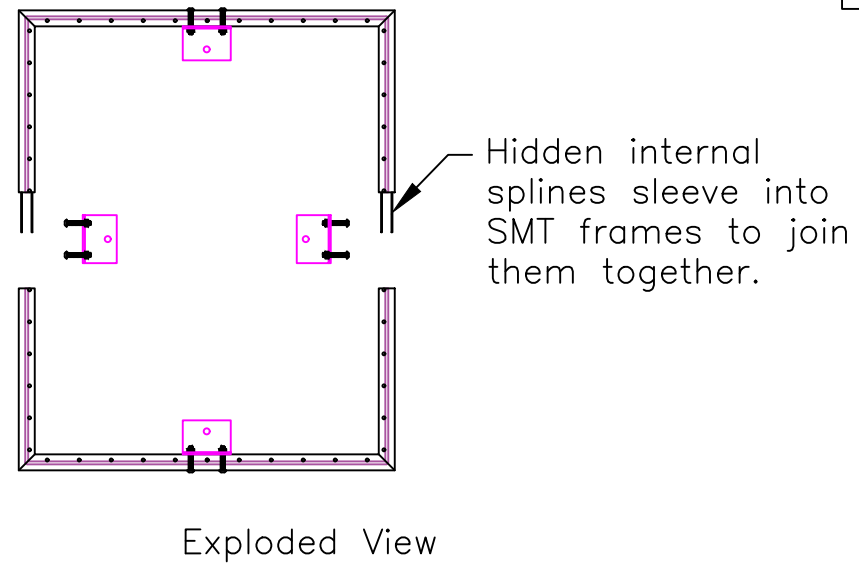
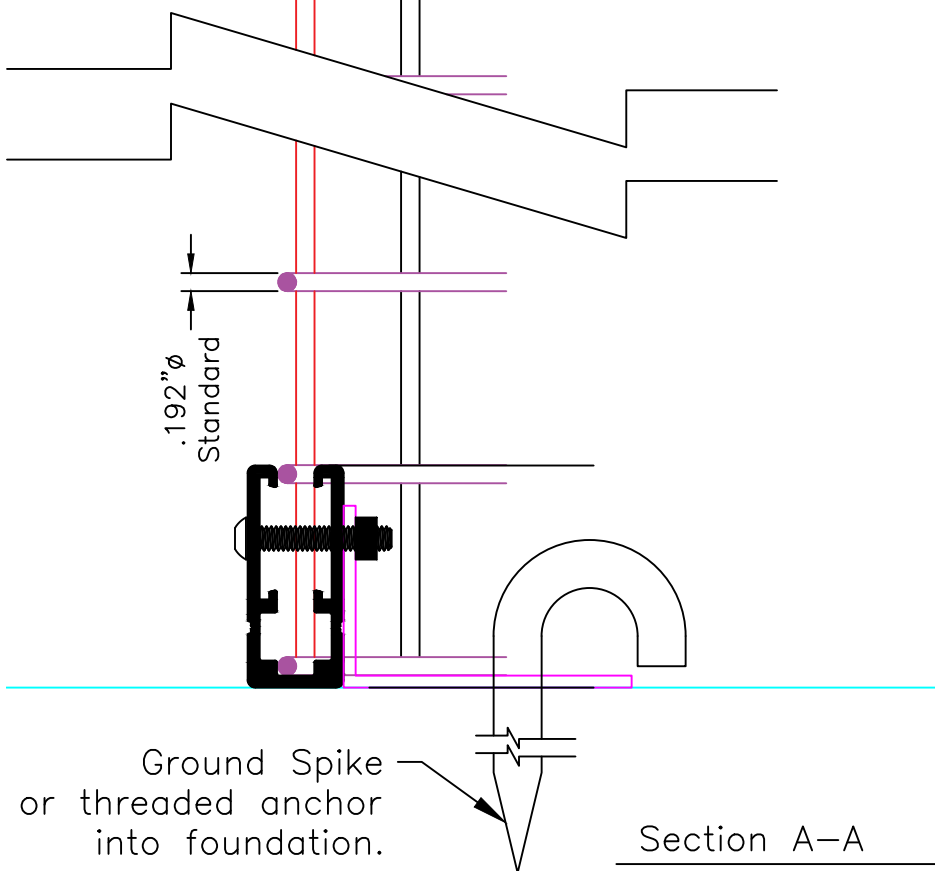
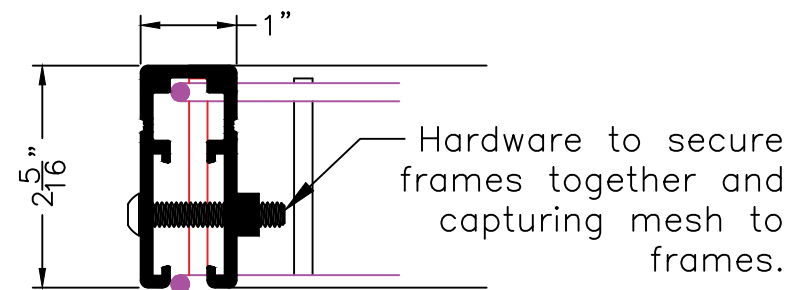


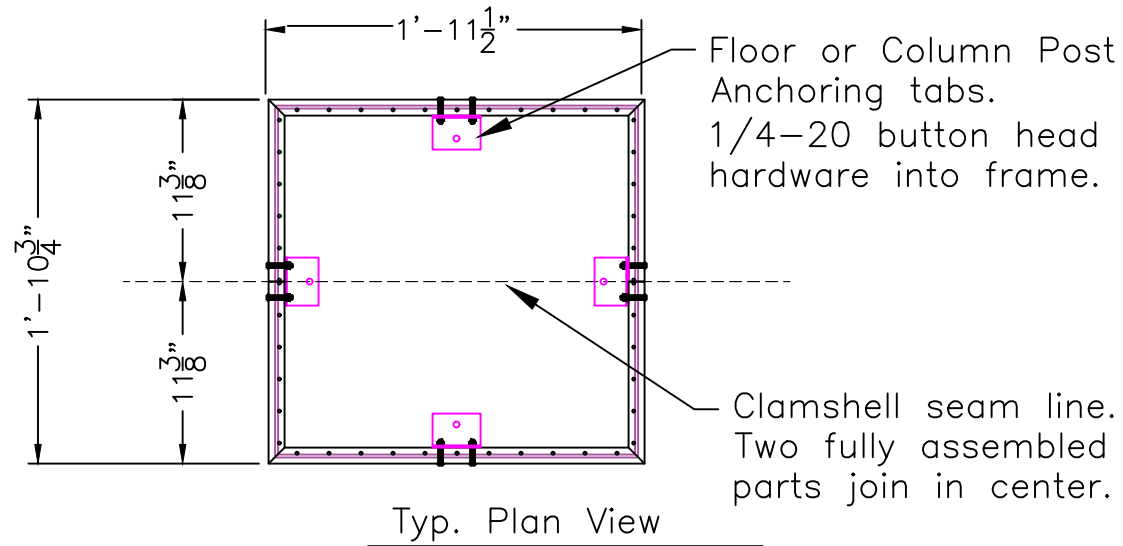

All Wire Mesh Standard Size: 2"x2" x 6GA (.192 Ø)

S.M.T. for Top/Bottom frames

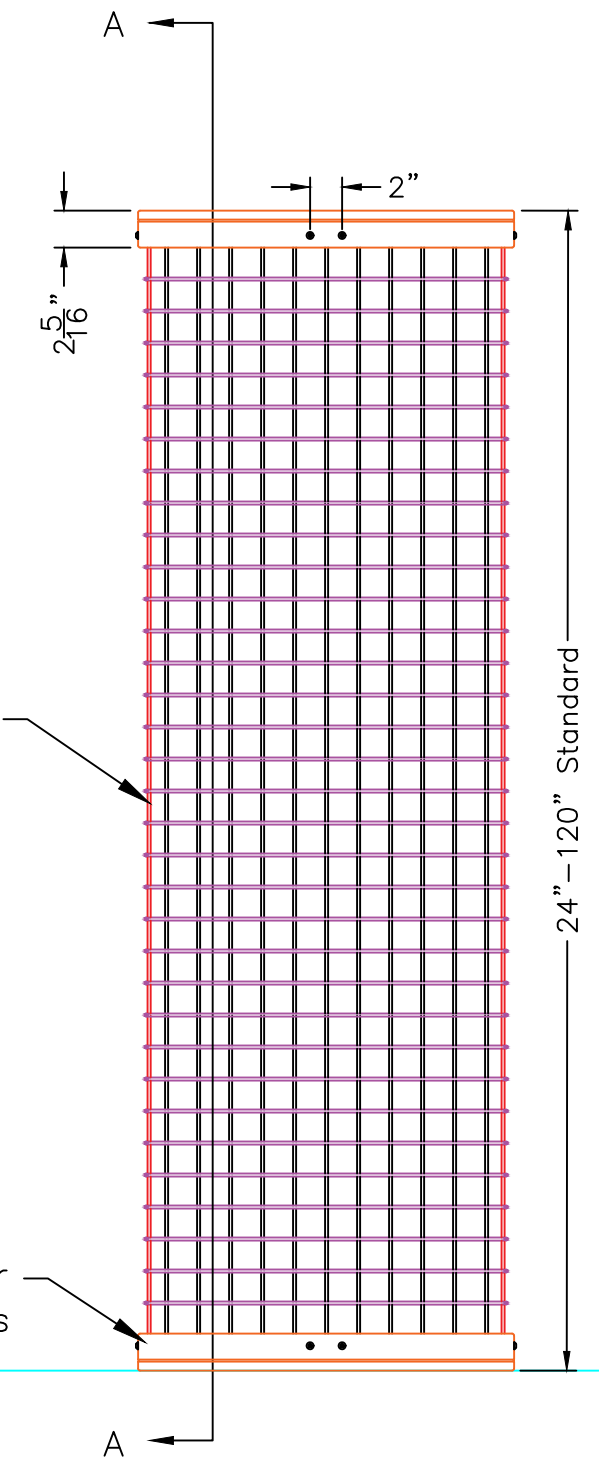

Notes:
This is a Detail Design Document for client communications.

cityscapes ARCHITECTURAL INNOVATIONS 4200 LYMAN COURT HILLIARD, OH (614) 850-2549 THIS IS AN ORIGINAL UNPUBLISHED DRAWING SUBMITTED FOR YOUR PERSONAL USE IN CONNECTION WITH A PROJECT BEING PLANNED FOR YOU BY CITYSCAPES INCORPORATED. IT IS NOT TO BE REPRODUCED OR TRANSMITTED IN ANY FORM OR BY ANY MEANS, ELECTRONIC OR MECHANICAL, INCLUDING PHOTOCOPYING, RECORDING, OR BY ANY INFORMATION STORAGE AND RETRIEVAL SYSTEM, WITHOUT PERMISSION FROM AN AUTHORIZED OFFICER OF THE COMPANY.	PROJECT DESCRIPTION NATURESCREEN TRELLIS SYSTEM		REVISION REF. # AND DATE			SCALE NTS	
	PAGE DESCRIPTION COLUMN		A	B	C	SHEET OF	
	CLIENT	CONTACT PERSON	WORK ORDER #			DRAWN BY TJONES	CHECKED BY
	ADDRESS	CITY	STATE		ZIP	DATE FILE CREATED 2025.07.10	
	JOBSITE LOCATION					DWG FILE #	
	ADDRESS	CITY	STATE		ZIP	PART #	