


J:\106199\106199.dwg, 8/5/2020 5:01:07 PM, NCONDO

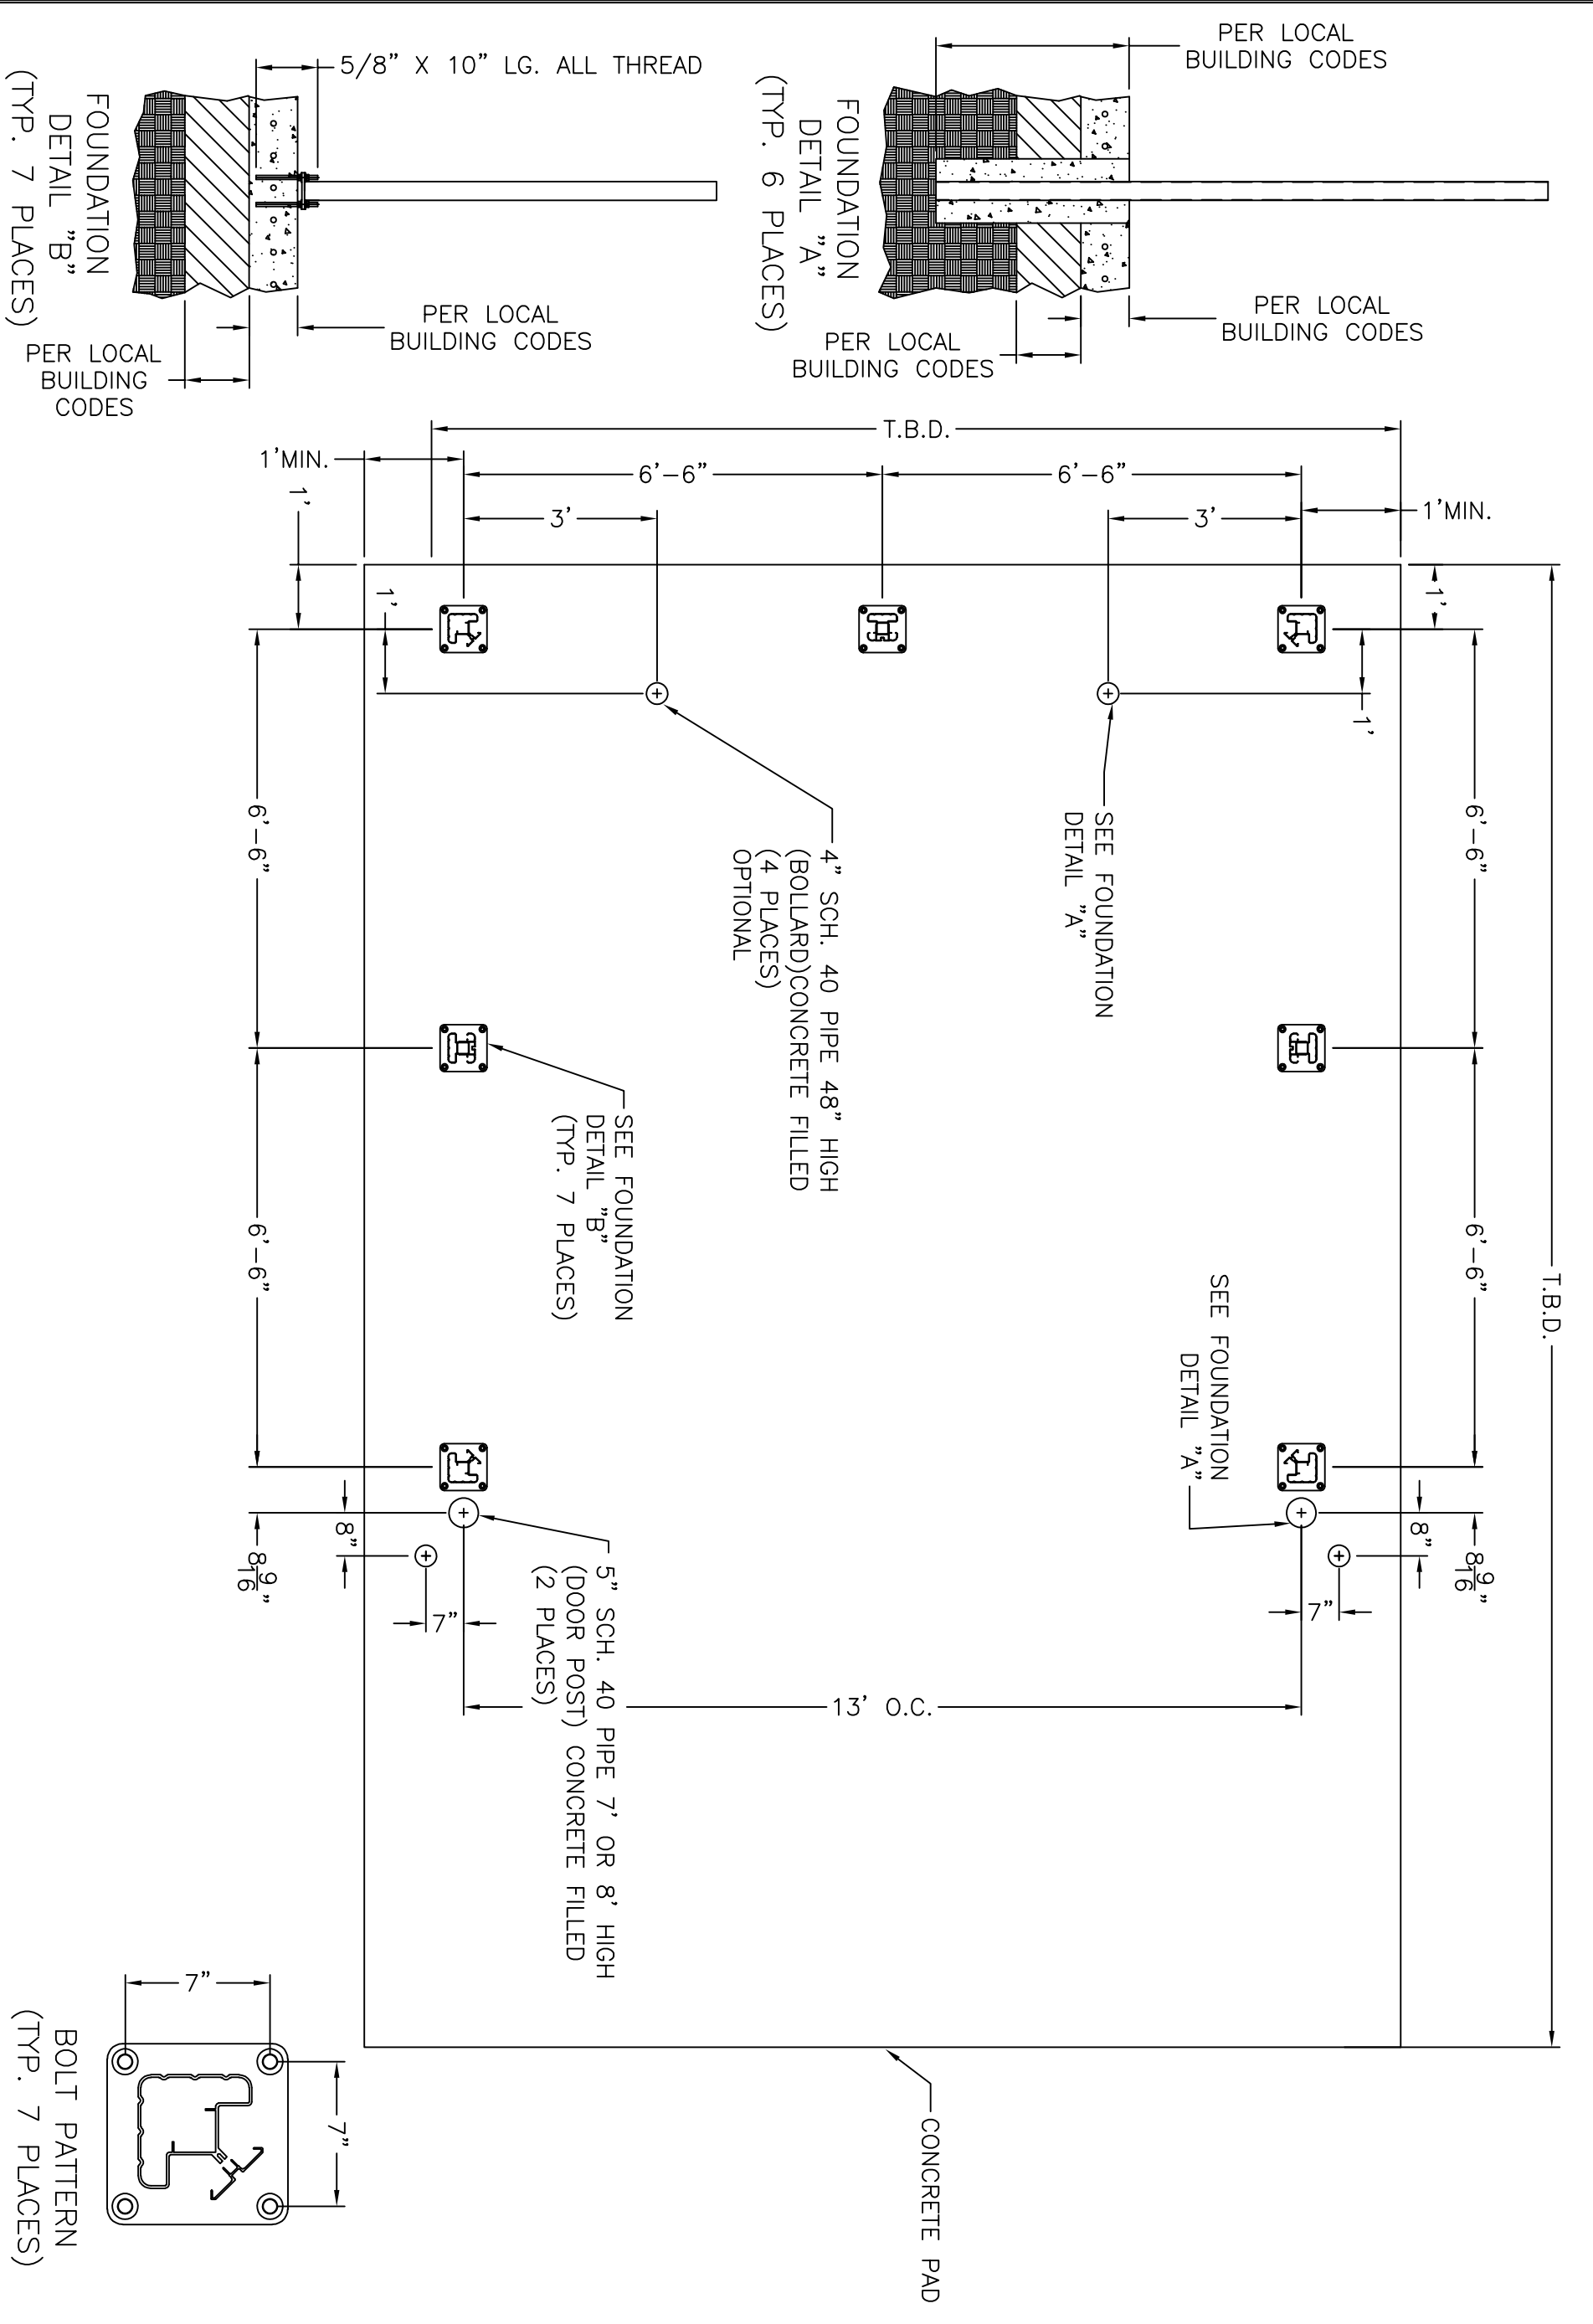

cityscapes
architectural innovations
 4200 LYMAN COURT
 HILLIARD, OH (614) 850-2549

THIS IS AN ORIGINAL UNPUBLISHED DRAWING SUBMITTED FOR YOUR PERSONAL USE IN CONNECTION WITH A PROJECT BEING PLANNED FOR YOU BY CITYSCAPES INTERNATIONAL INCORPORATED IT IS NOT TO BE REPRODUCED, EXHIBITED, OR FABRICATED IN ANY FASHION WITHOUT PERMISSION FROM AN AUTHORIZED OFFICER OF THE COMPANY.

PROJECT DESCRIPTION COVRIT SCREEN				REVISION REF.# AND DATE			SCALE NTS	
PAGE DESCRIPTION STANDARD 13' X 13' MODULAR LAYOUT PLAN				A	B	C	SHEET 1 OF 1	
CLIENT		CONTACT PERSON		4/22/10	11/26/14	8/5/20	DRAWN BY PAS CHECKED BY	
ADDRESS		CITY		STATE		ZIP		DATE FILE CREATED 4/22/10
JOBSITE LOCATION				DWG FILE # 106199		PART #		
ADDRESS		CITY		STATE		ZIP		

DRAWN BY PAS		CHECKED BY	
DATE FILE CREATED 4/22/10		DWG FILE # 106199	
PART #			