




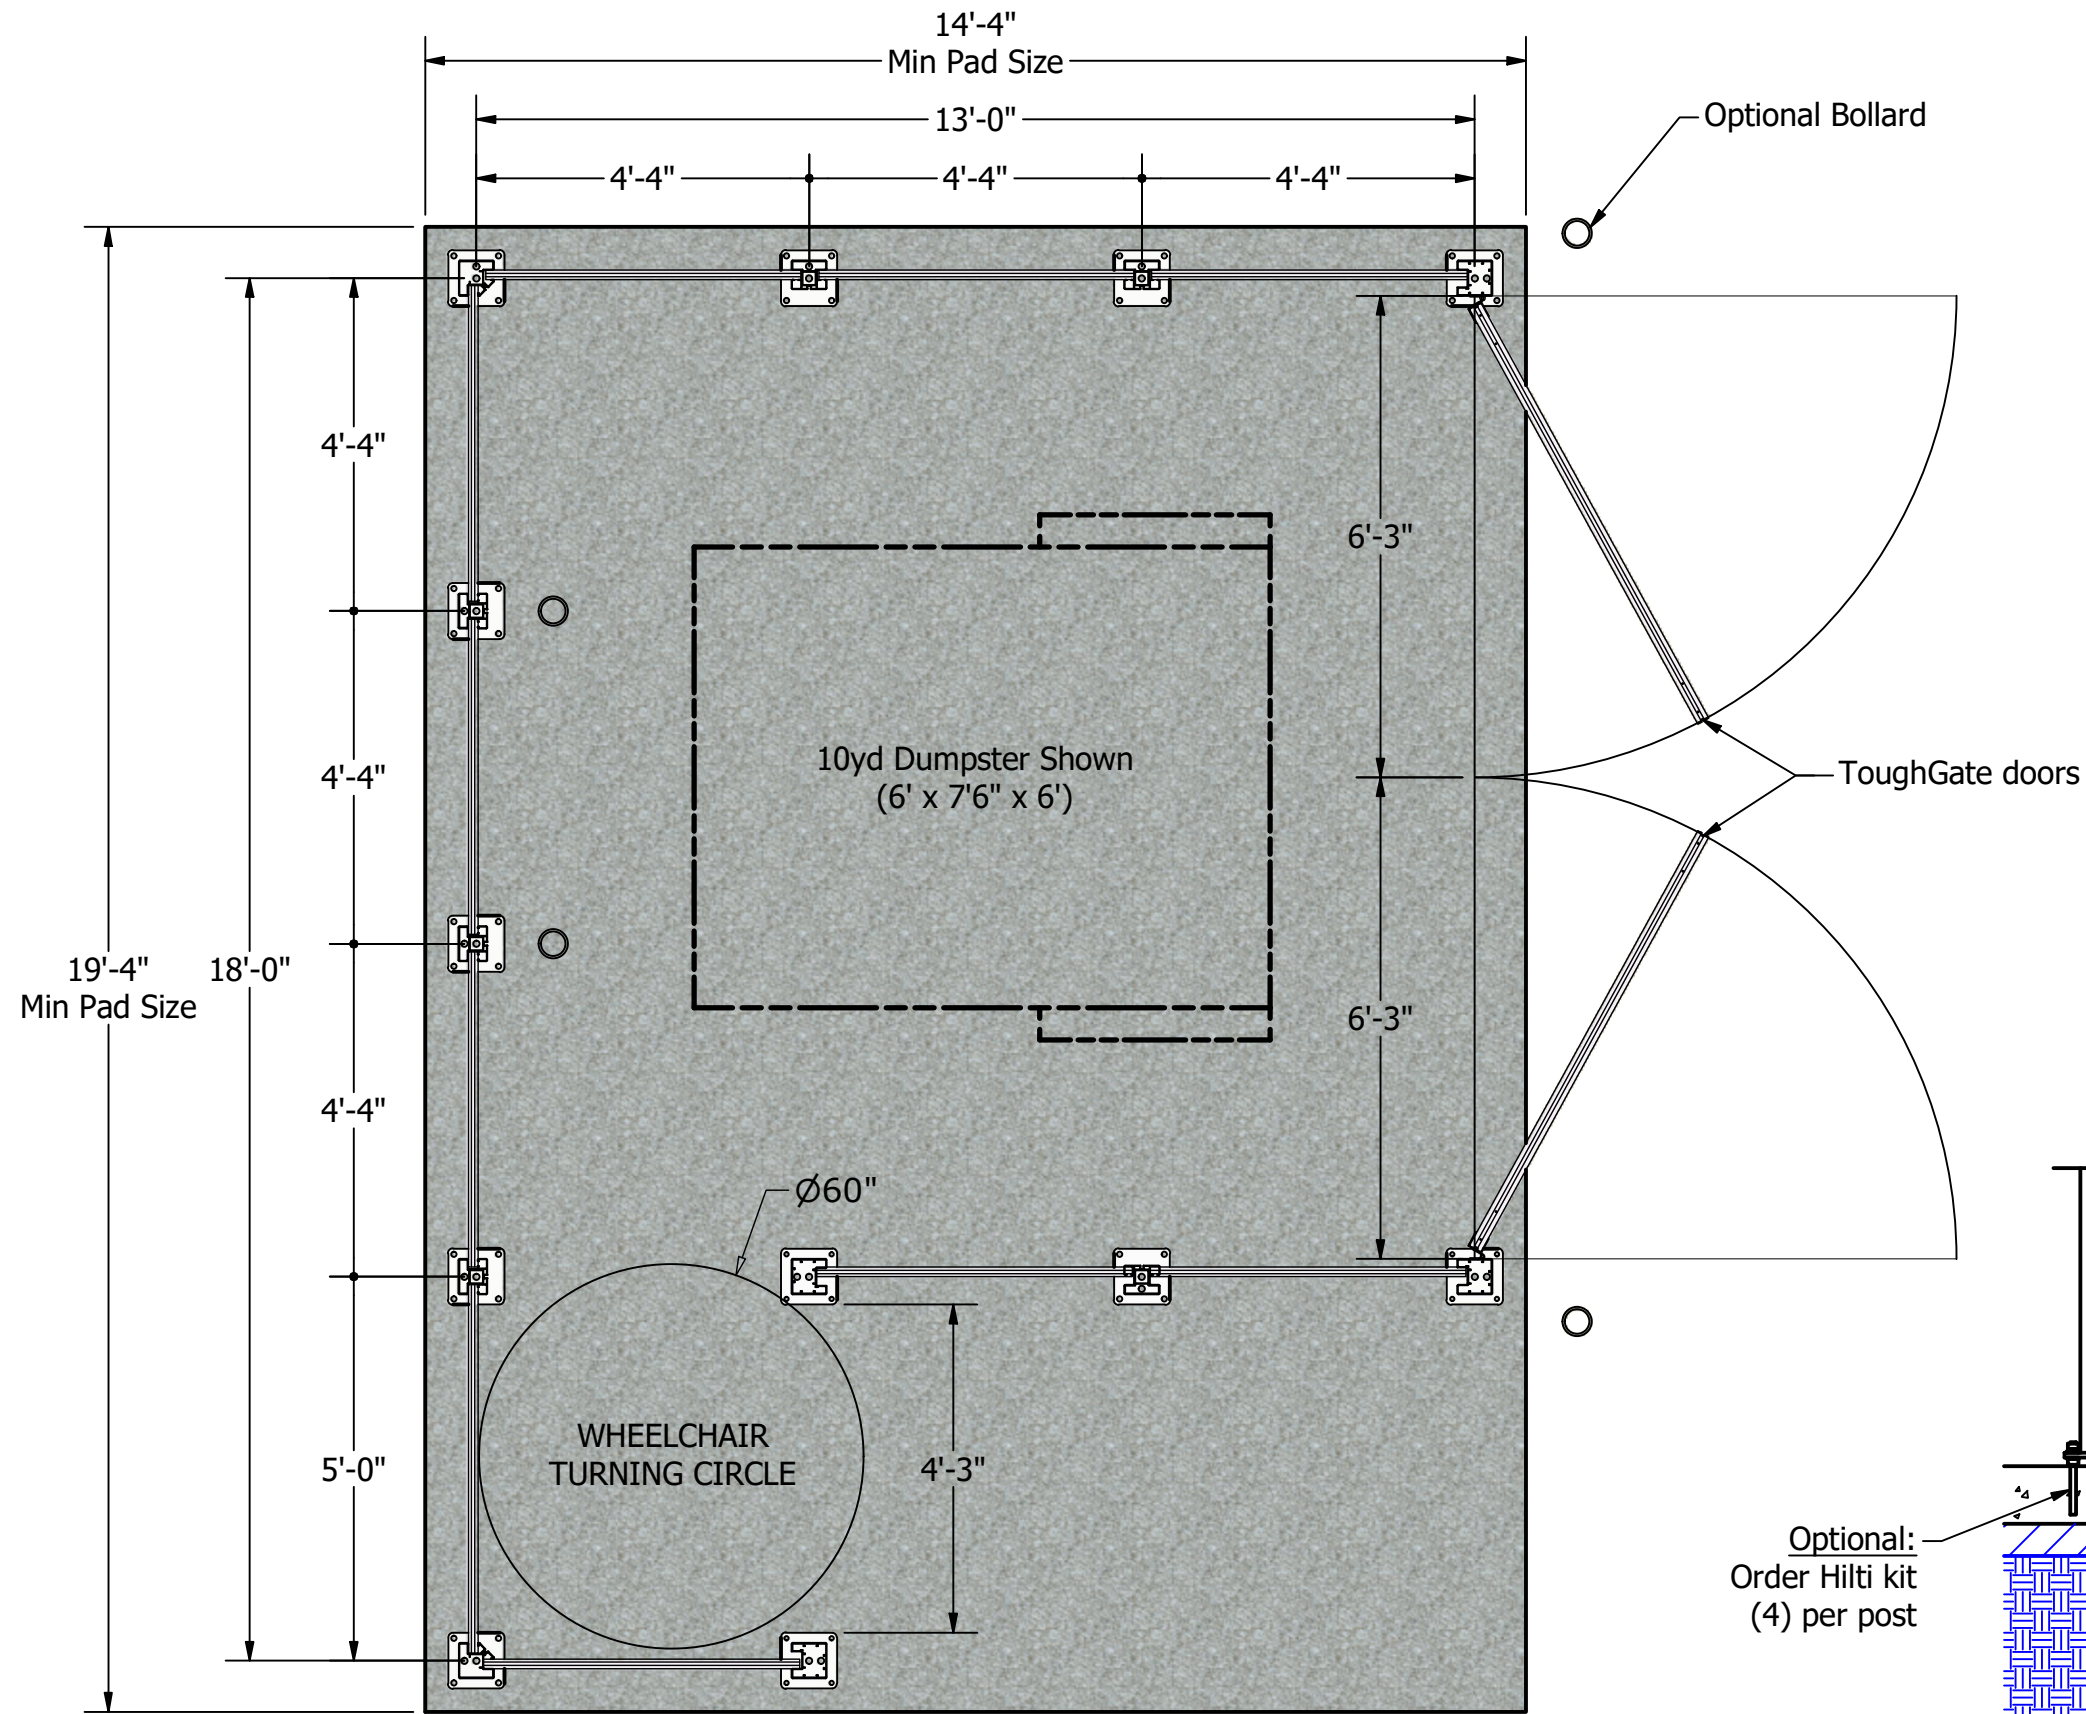

Optional:
Order Hilti kit
(4) per post

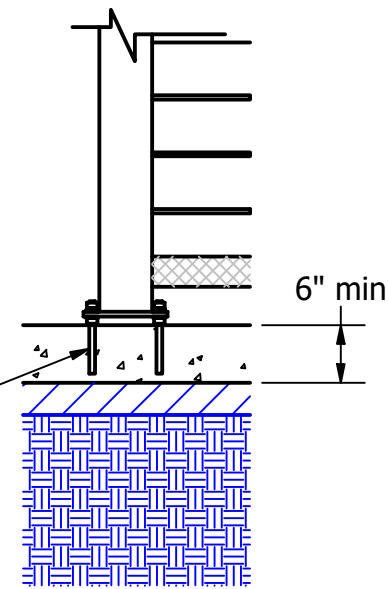

Post Anchor Attachment

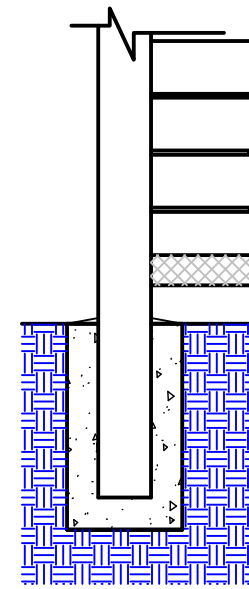

Post Embedment

Typical

PROJECT DESCRIPTION:		ORDER #	DRAWN BY: azieba		CHECKED BY:
PAGE DESCRIPTION: 1313ADA Layout		SHEET: 1	DATE FILE CREATED:		
CLIENT CO. NAME:		CONTACT PERSON:		DWG # 1313 Series	
CLIENT ADDRESS:		CITY:		PART #	
JOBSITE LOCATION:		STATE:		ZIP:	
ADDRESS:		CITY:		STATE:	
HILLIARD, OH (614) 850-2540		CITY:		STATE:	

cityscapes

ARCHITECTURAL INNOVATIONS

4200 LYMAN COURT

HILLIARD, OH (614) 850-2540

THIS IS AN ORIGINAL UNPUBLISHED DRAWING SUBMITTED FOR YOUR PERSONAL USE IN CONNECTION WITH A PROJECT BEING PLANNED FOR YOU BY CITYSCAPES INTERNATIONAL, INC. IT IS NOT TO BE REPRODUCED, EXHIBITED, OR FABRICATED IN ANY FASHION WITHOUT PERMISSION FROM AN AUTHORIZED OFFICER OF THE COMPANY.