


POSTS, FRAME, AND INFILL STIFFENERS TO BE POWDER COATED COLOR AS SELECTED

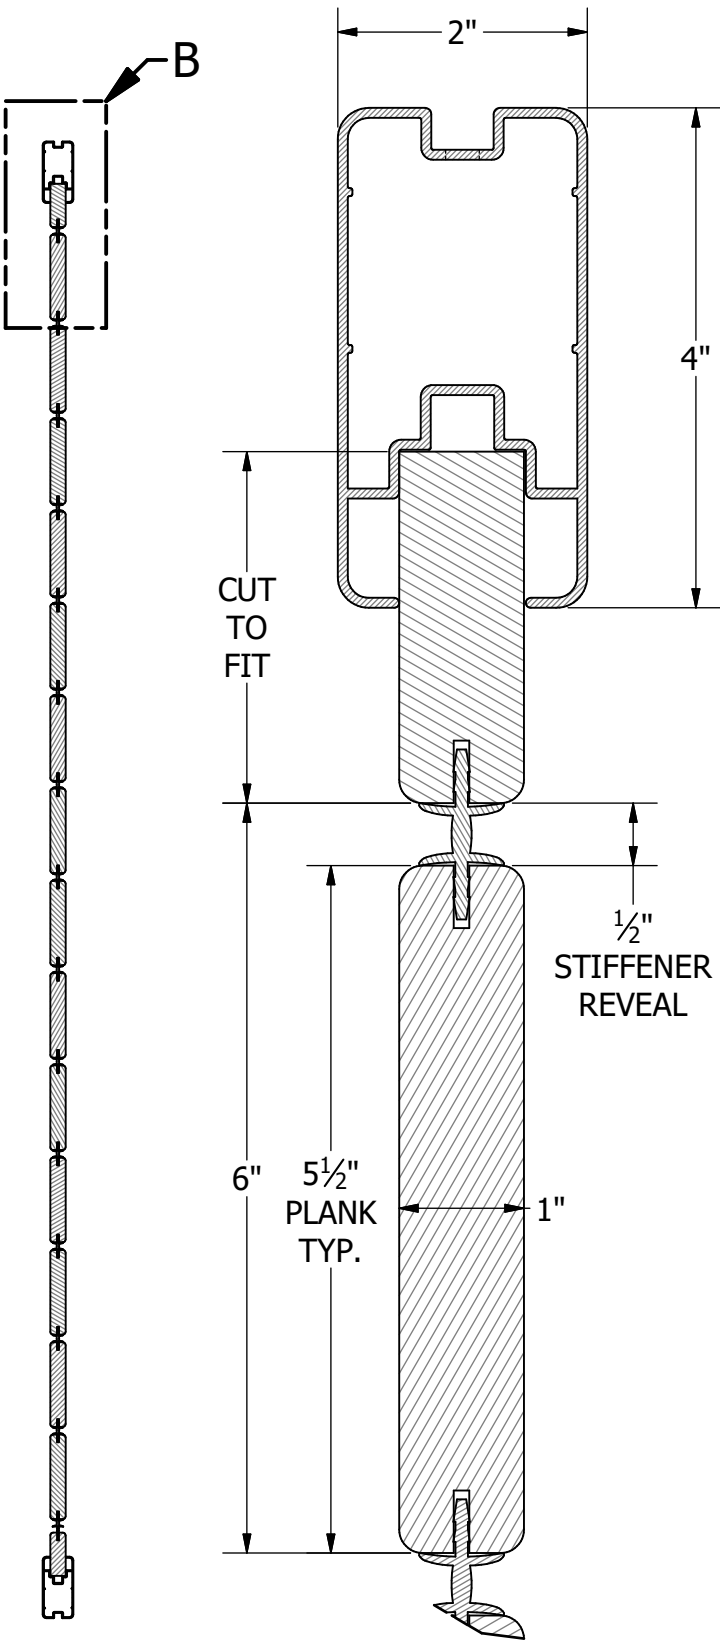

SECTION A-A



DETAIL B



ISOMETRIC VIEW

PROJECT DESCRIPTION: COVRIT TOUGHGATE		ORDER #	
PAGE DESCRIPTION: TOUGHGATE MISSION GENERIC		SHEET: 1 OF: 1	
CLIENT CO. NAME:		DRAWN BY: EFB	CHECKED BY:
CLIENT ADDRESS:		CITY:	STATE:
JOB SITE LOCATION:		DATE FILE CREATED: 6/5/2023	DWG #
ADDRESS:		CITY:	STATE:

cityscapes
ARCHITECTURAL INNOVATIONS
4200 LYMAN COURT
HILLIARD, OH (614) 850-2540

THIS IS AN ORIGINAL UNPUBLISHED DRAWING SUBMITTED FOR YOUR PERSONAL USE IN CONNECTION WITH A PROJECT BEING PLANNED FOR YOU BY CITYSCAPES INTERNATIONAL, INC. IT IS NOT TO BE REPRODUCED, EXHIBITED, OR FABRICATED IN ANY FASHION WITHOUT PERMISSION FROM AN AUTHORIZED OFFICER OF THE COMPANY.