

4

3

2

1

33'-8 3/4"

5'-6"

5'-6"

5'-6"

5'-6"

5'-6"

5'-6"

11'-8 3/4"

5'-6"

5'-6"

10'-3 1/4" CLEAR




10'-3 1/4" CLEAR

10'-3 1/4" CLEAR

11'-0"

B

B

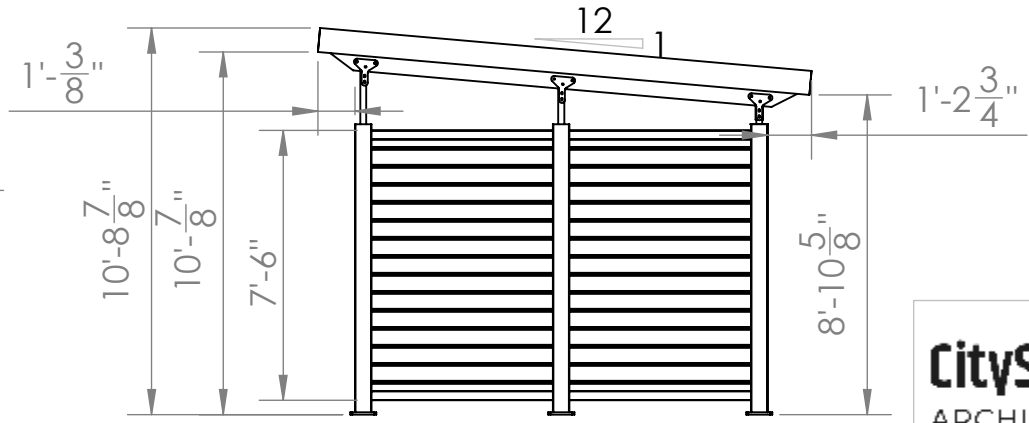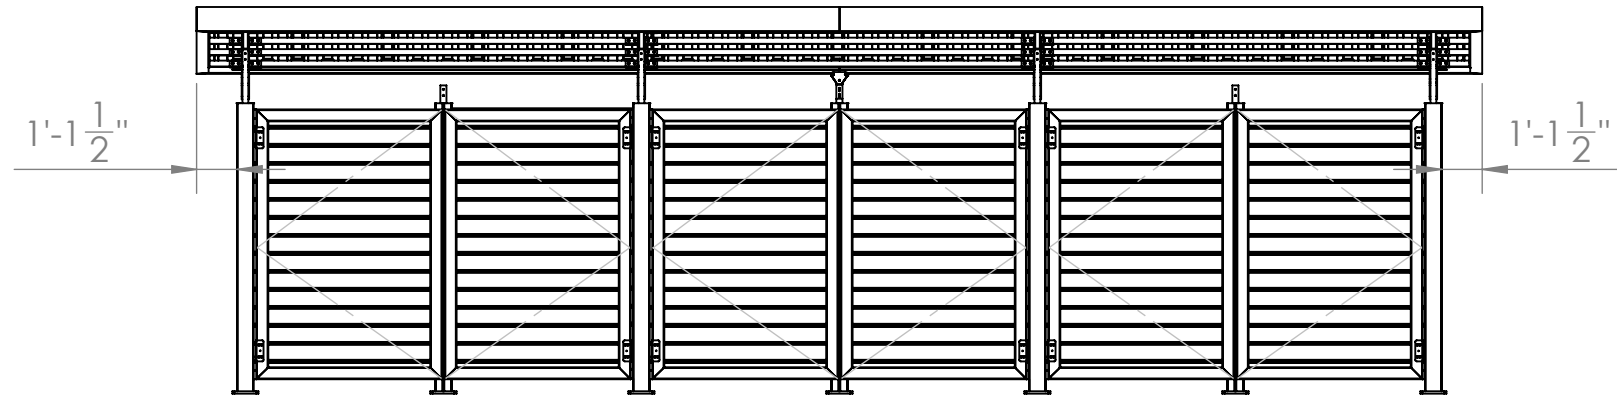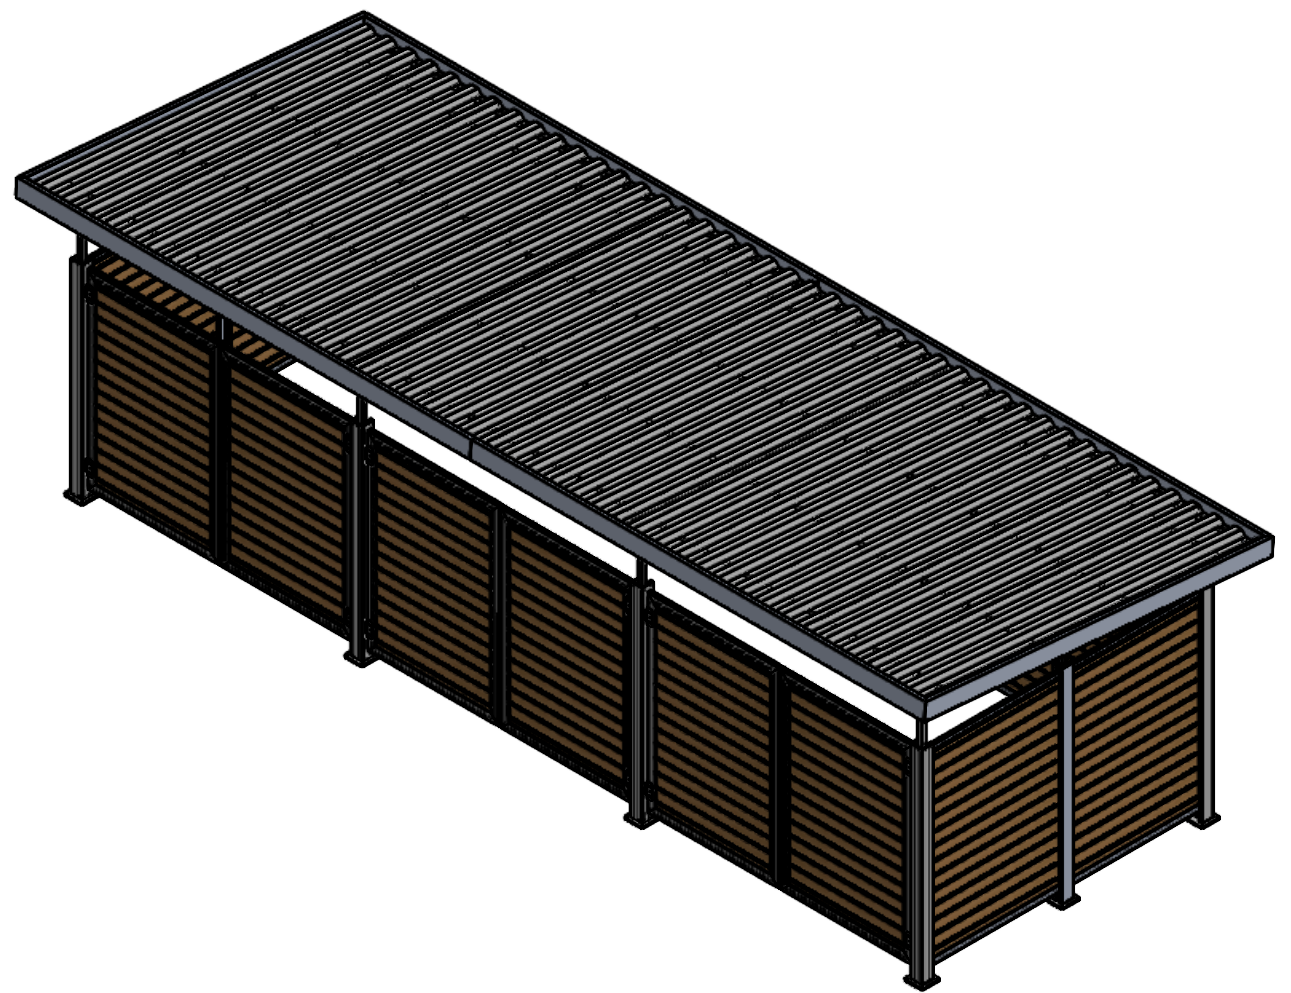

A

A

4

3

2

1

**CityScapes**  
ARCHITECTURAL INNOVATIONS

**PROPRIETARY AND CONFIDENTIAL**  
THE INFORMATION CONTAINED IN THIS DRAWING IS THE SOLE  
PROPERTY OF CITYSCAPES INC.  
ANY REPRODUCTION IN PART OR AS A WHOLE WITHOUT THE  
WRITTEN PERMISSION OF CITYSCAPES INC IS PROHIBITED.

SIZE	DWG. NO.	REV
<b>B</b>	<b>1133R</b>	
NTS	WEIGHT:	SHEET 1 OF 2