

4

3

2

1

33'-8<sup>3</sup>/<sub>4</sub>"

5'-6"

5'-6"

5'-6"

5'-6"

5'-6"

5'-6"

11'-8<sup>3</sup>/<sub>4</sub>"


5'-6"

11'-0"

10'-3<sup>1</sup>/<sub>4</sub>" CLEAR

10'-3<sup>1</sup>/<sub>4</sub>" CLEAR

10'-3<sup>1</sup>/<sub>4</sub>" CLEAR


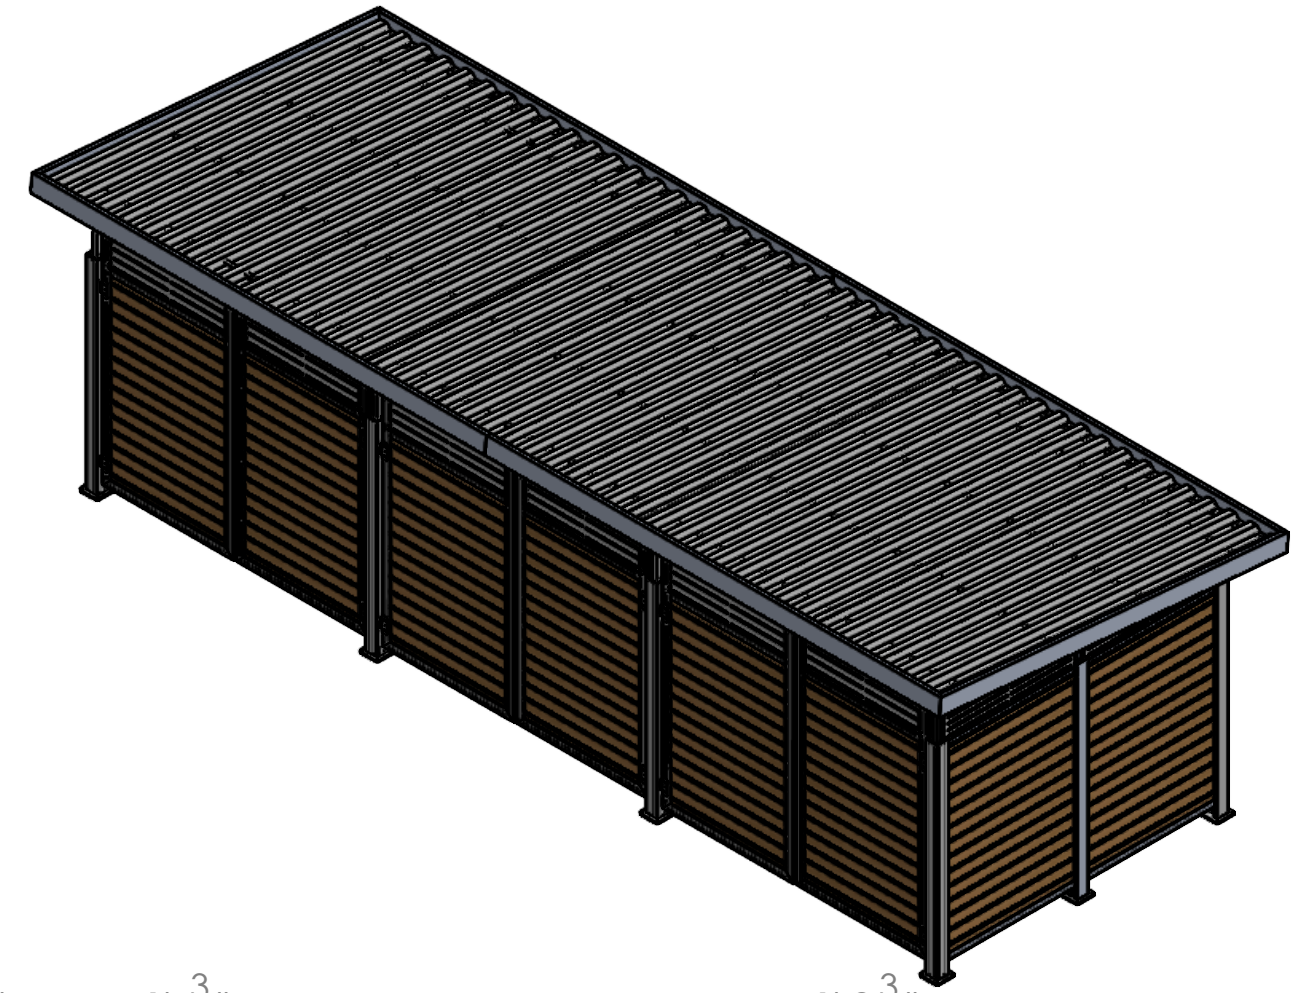


1'-1<sup>1</sup>/<sub>2</sub>"

1'-1<sup>1</sup>/<sub>2</sub>"

1'-3<sup>3</sup>/<sub>8</sub>"

1'-2<sup>3</sup>/<sub>4</sub>"

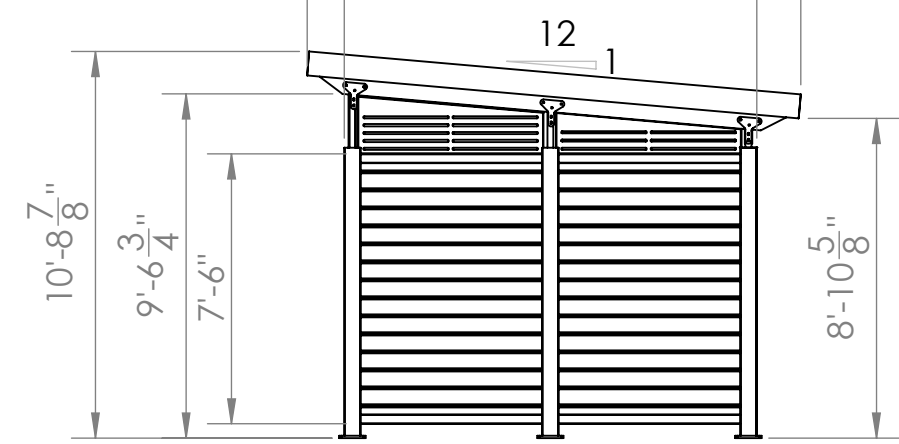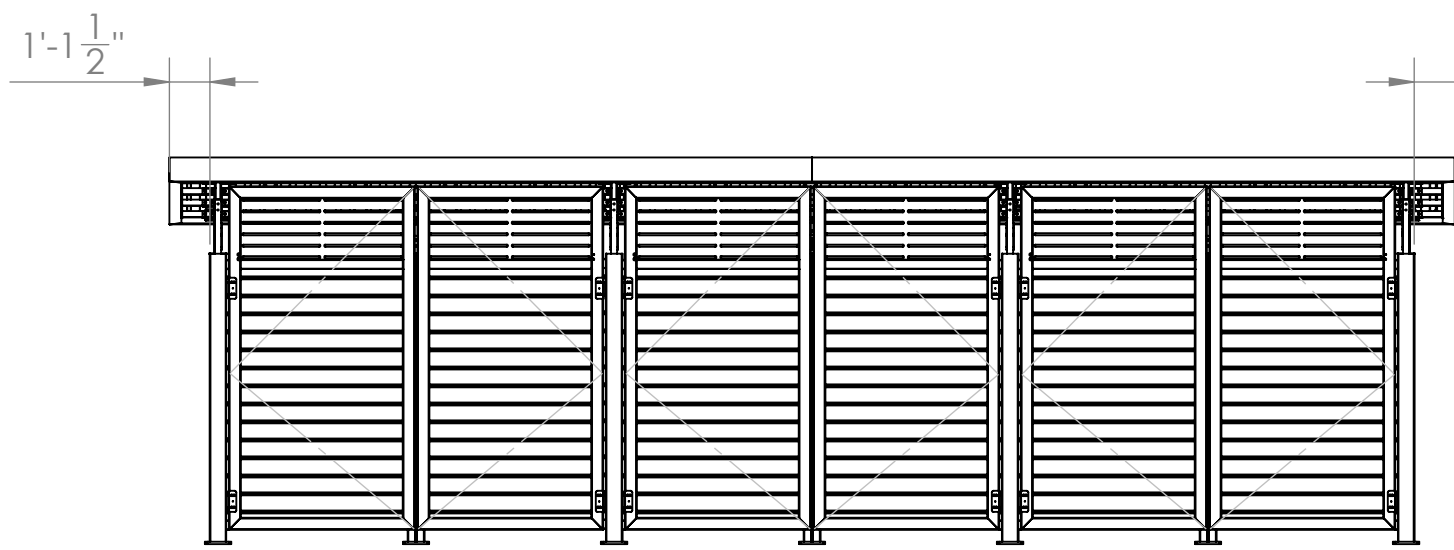

10'-8<sup>7</sup>/<sub>8</sub>"

9'-6<sup>3</sup>/<sub>4</sub>"

7'-6"

8'-10<sup>5</sup>/<sub>8</sub>"

12  
1

**CityScapes**  
ARCHITECTURAL INNOVATIONS

**PROPRIETARY AND CONFIDENTIAL**  
THE INFORMATION CONTAINED IN THIS DRAWING IS THE SOLE  
PROPERTY OF CITYSCAPES INC.  
ANY REPRODUCTION IN PART OR AS A WHOLE WITHOUT THE  
WRITTEN PERMISSION OF CITYSCAPES INC IS PROHIBITED.

SIZE	DWG. NO.	REV
<b>B</b>	<b>1133RT</b>	
NTS	WEIGHT:	SHEET 2 OF 2

4

3

2

1

B

B

A

A