
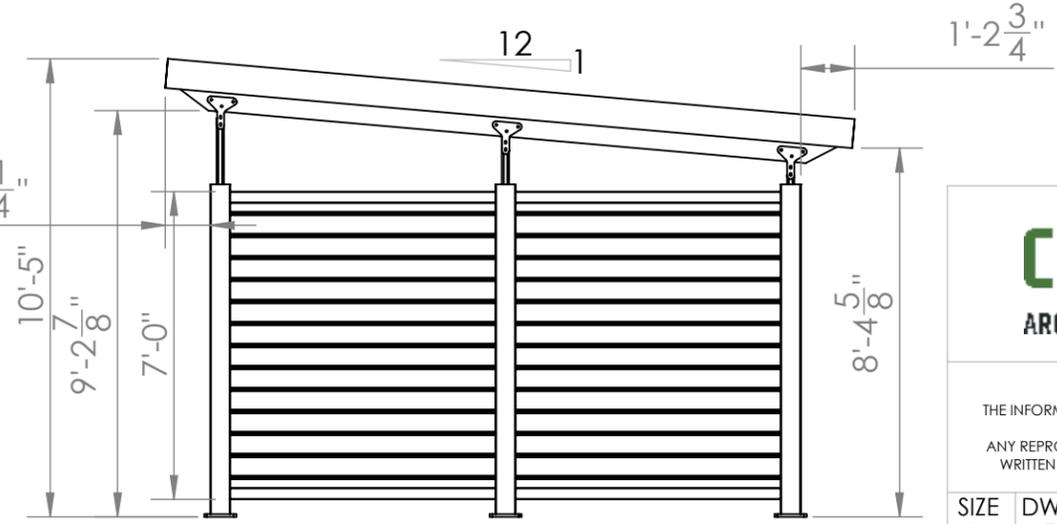
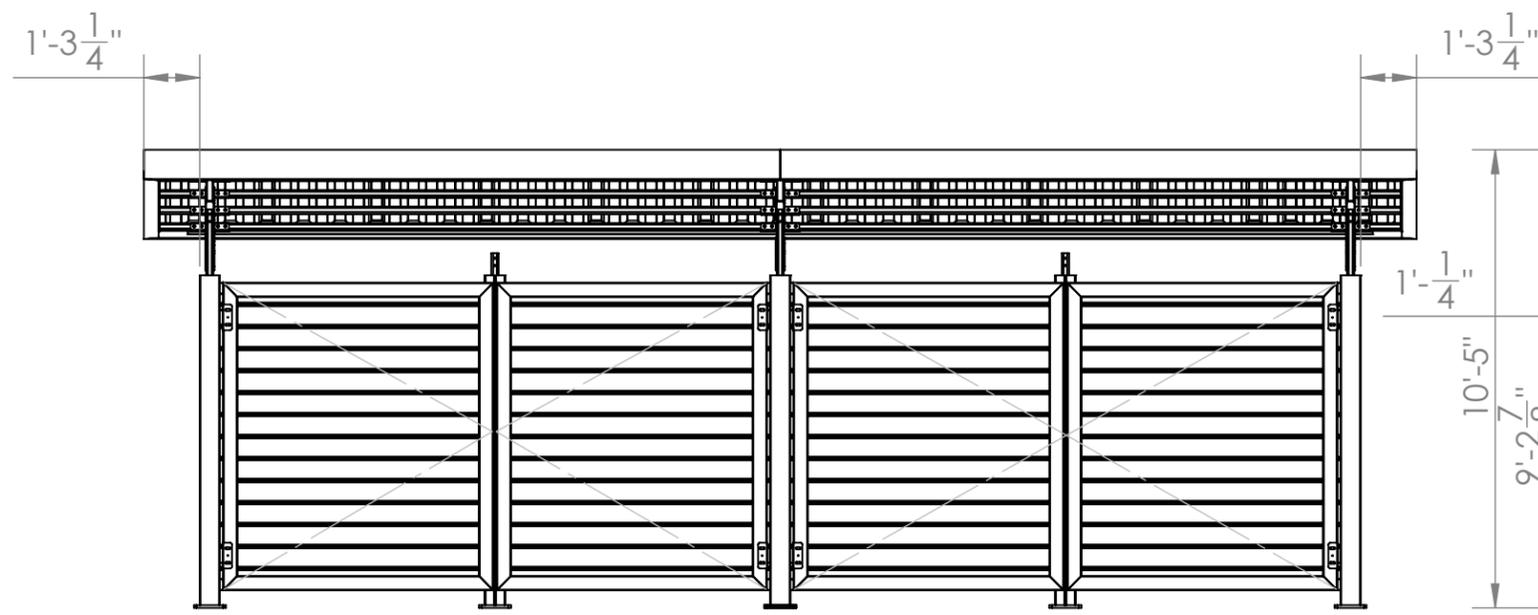
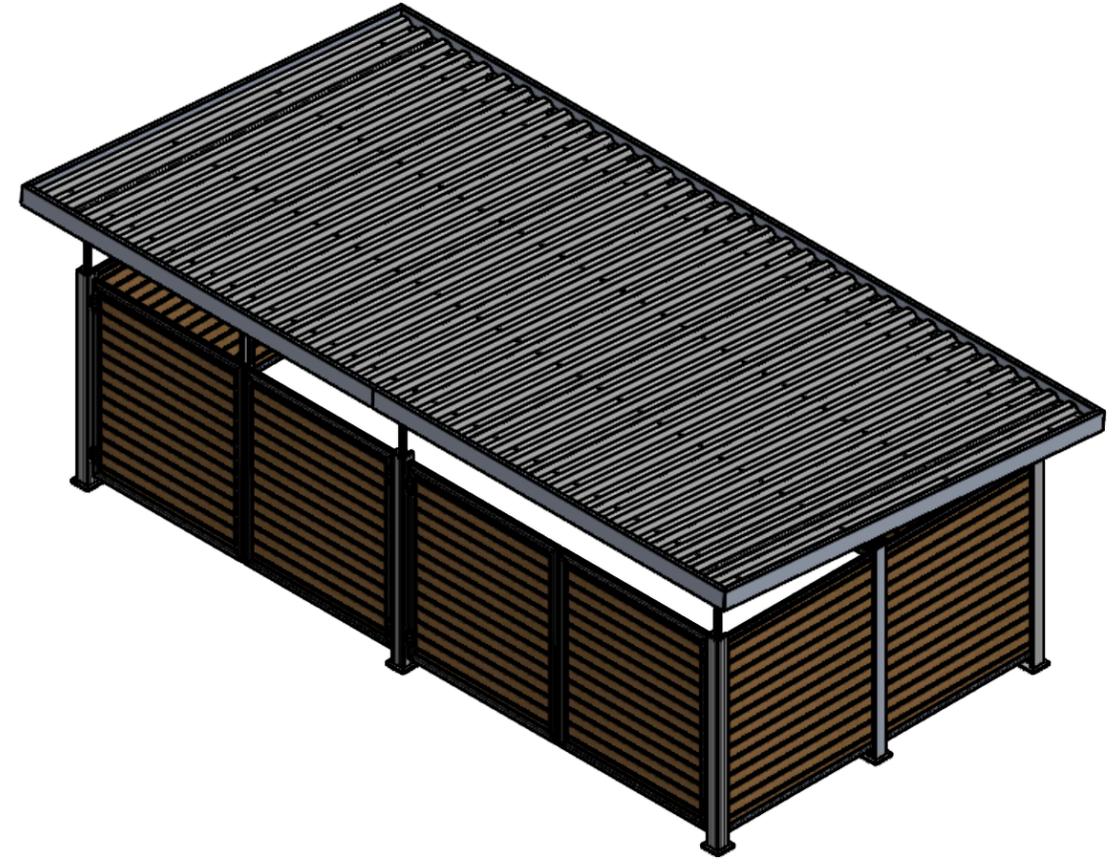


4

3

2

1

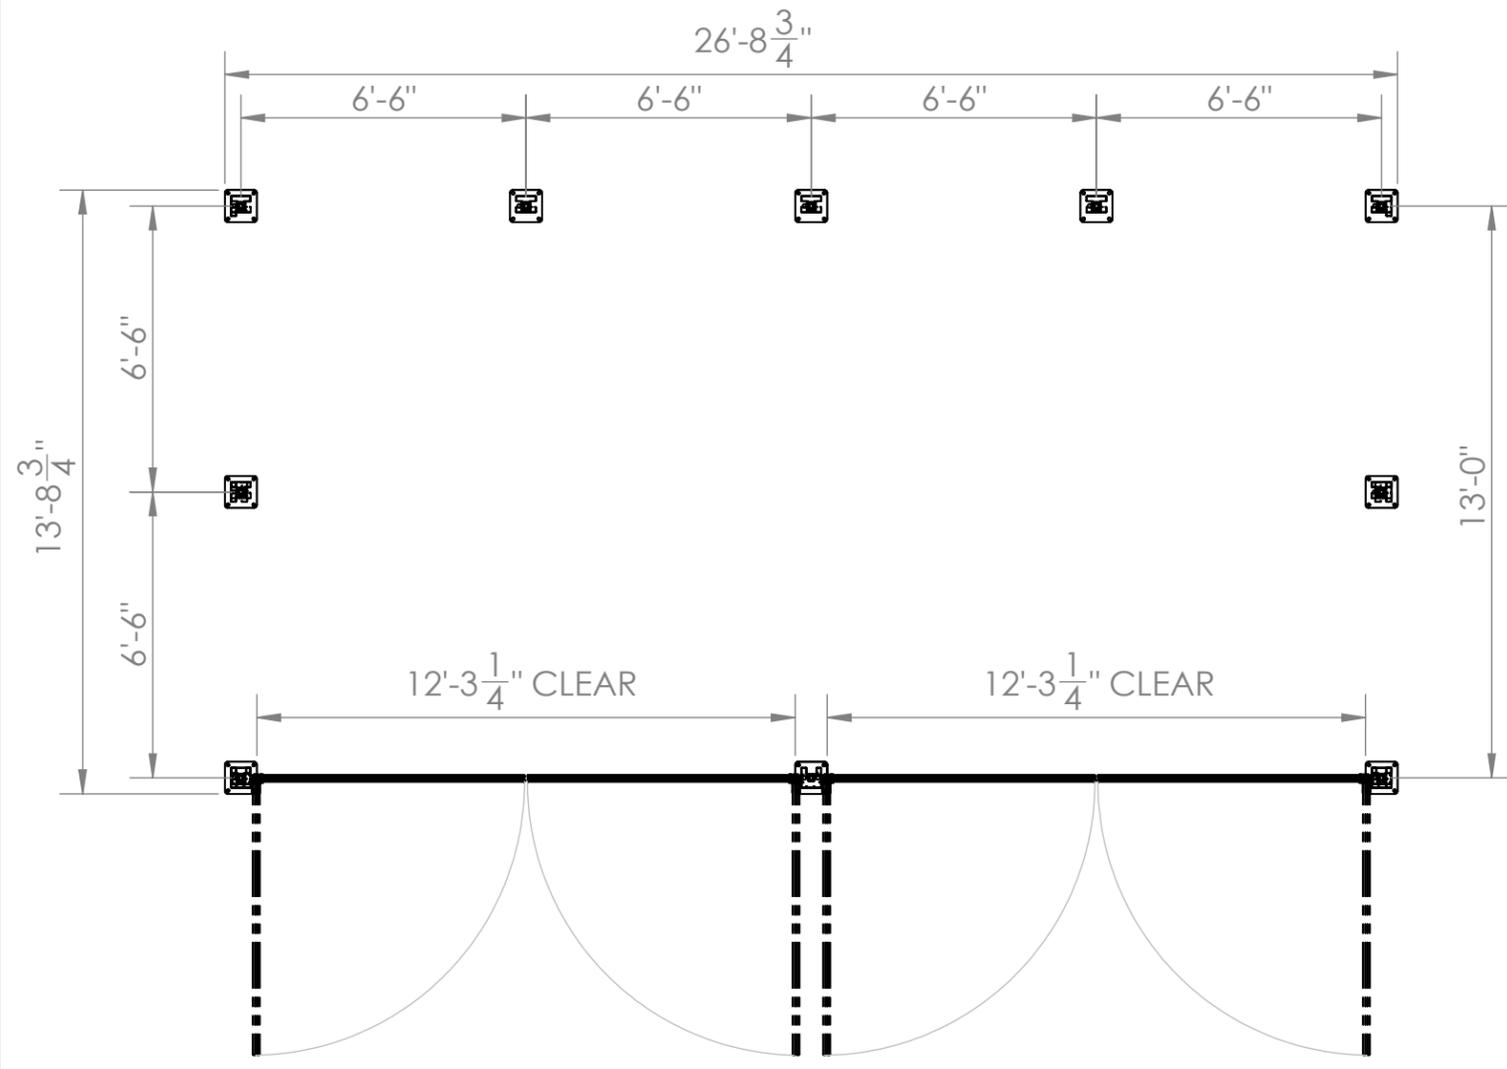

CityScapes
ARCHITECTURAL INNOVATIONS

PROPRIETARY AND CONFIDENTIAL
THE INFORMATION CONTAINED IN THIS DRAWING IS THE SOLE PROPERTY OF CITYSCAPES INC. ANY REPRODUCTION IN PART OR AS A WHOLE WITHOUT THE WRITTEN PERMISSION OF CITYSCAPES INC IS PROHIBITED.

SIZE	DWG. NO.	REV
B	13 Double	
NTS	WEIGHT:	SHEET 1 OF 2

4

3

2

1

B

B

A

A