
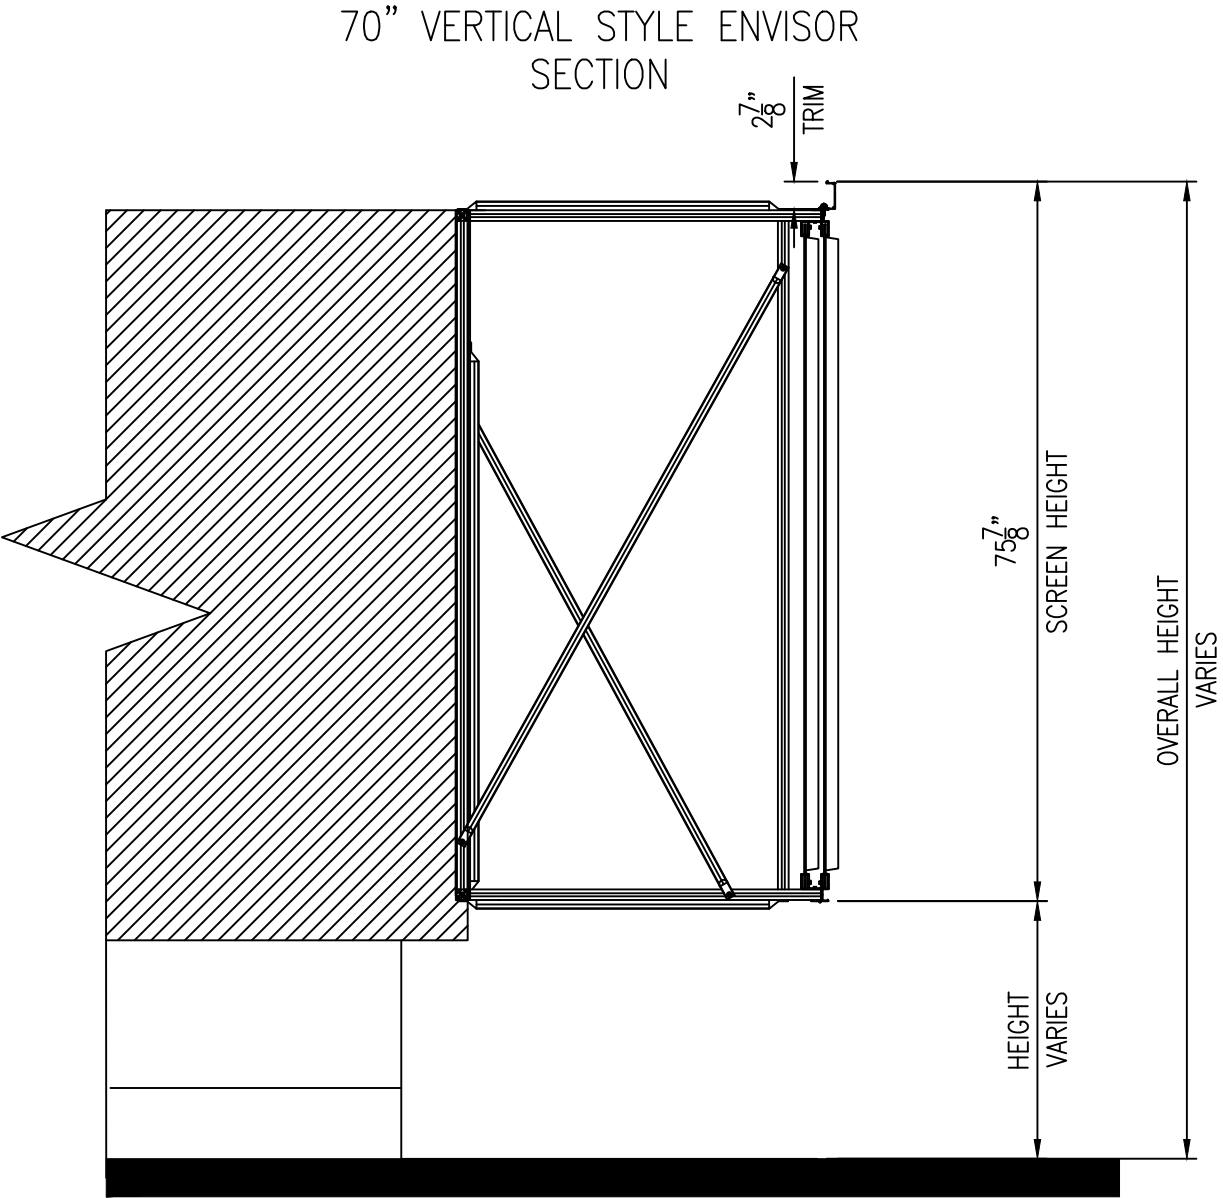


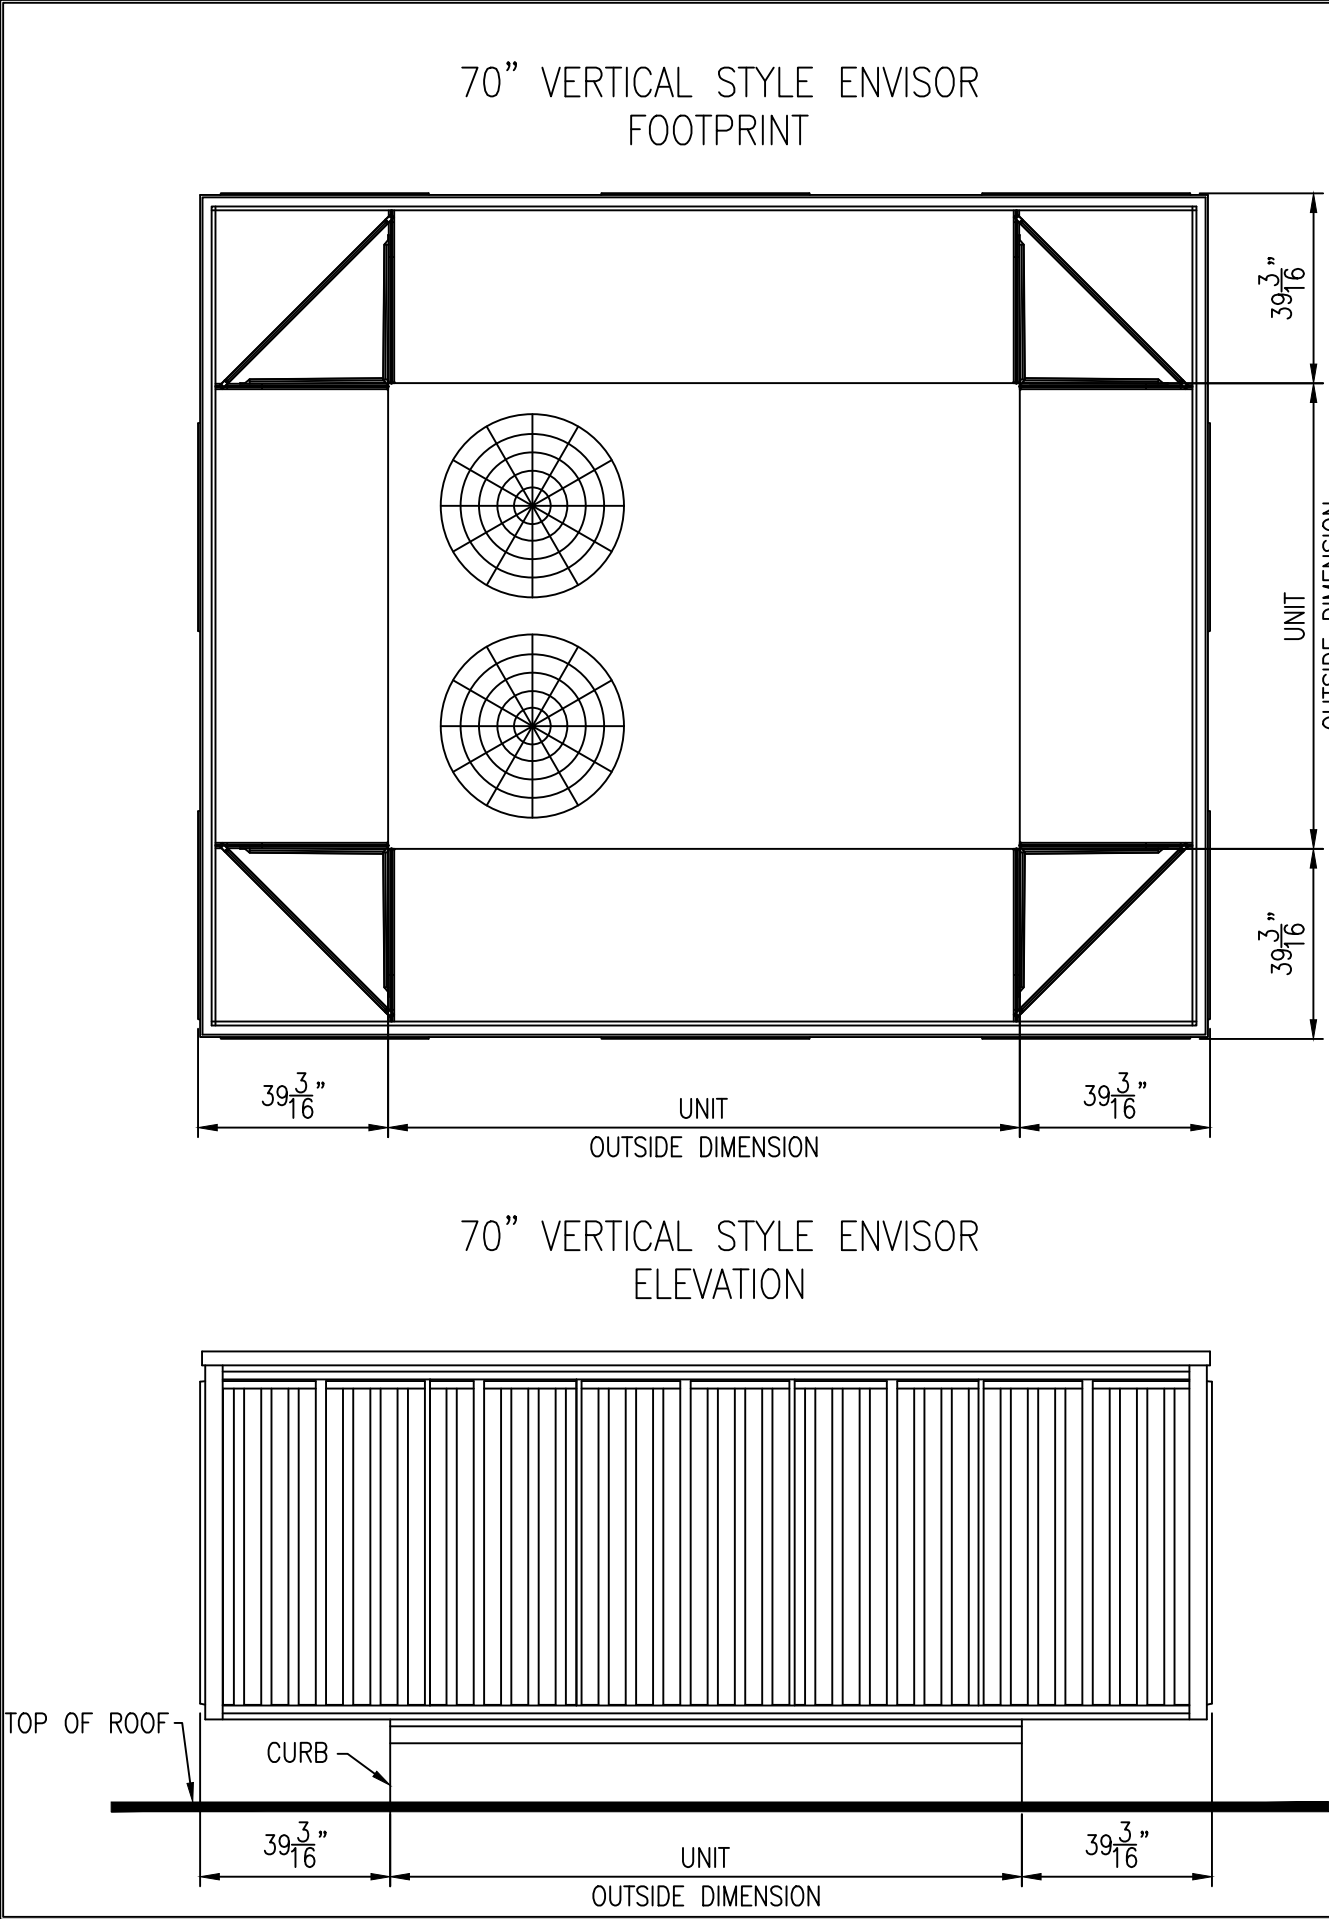

NOTE: The Screen System shown corresponds to a typical construction of the Envisor 70 Vertical Style using Wide Rib Panels. This drawing is intended to illustrate general dimensions of the Envisor System when installed on an average Roof Top Unit. Dimensions and specifications of the system can vary depending on the RTU's location to each other and performance characteristics.

PROJECT DESCRIPTION		REVISION REF. # AND DATE		SCALE	
ENVISOR 70" VERTICAL STYLE				NTS	
PAGE DESCRIPTION				SHEET 1 OF 1	
GENERAL SPECIFICATIONS				DRAWN BY NC	
CLIENT				CHECKED BY	
ADDRESS				DATE FILE CREATED	
CITY				11/30/22	
STATE				DWG FILE #	
ZIP				130636	
PART #					

cityscapes

ARCHITECTURAL INNOVATIONS

4200 LYMAN COURT
HILLIARD, OH (614) 850-2549

THIS IS AN ORIGINAL UNPUBLISHED DRAWING SUBMITTED FOR YOUR PERSONAL USE IN CONNECTION WITH A PROJECT BEING PLANNED FOR YOU BY CITYSCAPES INTERNATIONAL INCORPORATED. IT IS NOT TO BE REPRODUCED, EXHIBITED, OR FABRICATED IN ANY FASHION WITHOUT PERMISSION FROM AN AUTHORIZED OFFICER OF THE COMPANY.