




35" UNIT ATTACHED ENVISOR
FOOTPRINT

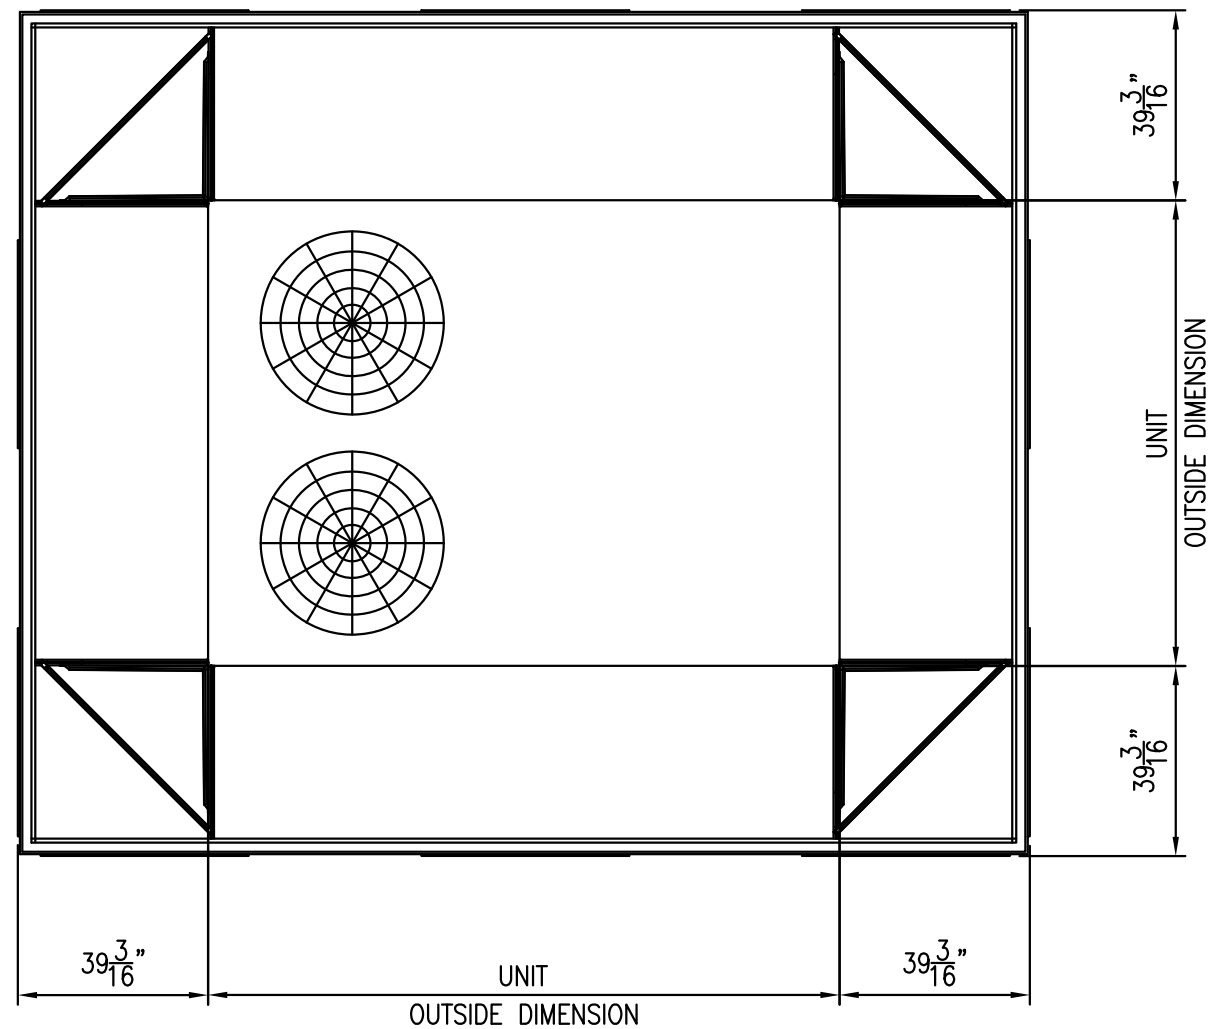

35" UNIT ATTACHED ENVISOR
ELEVATION

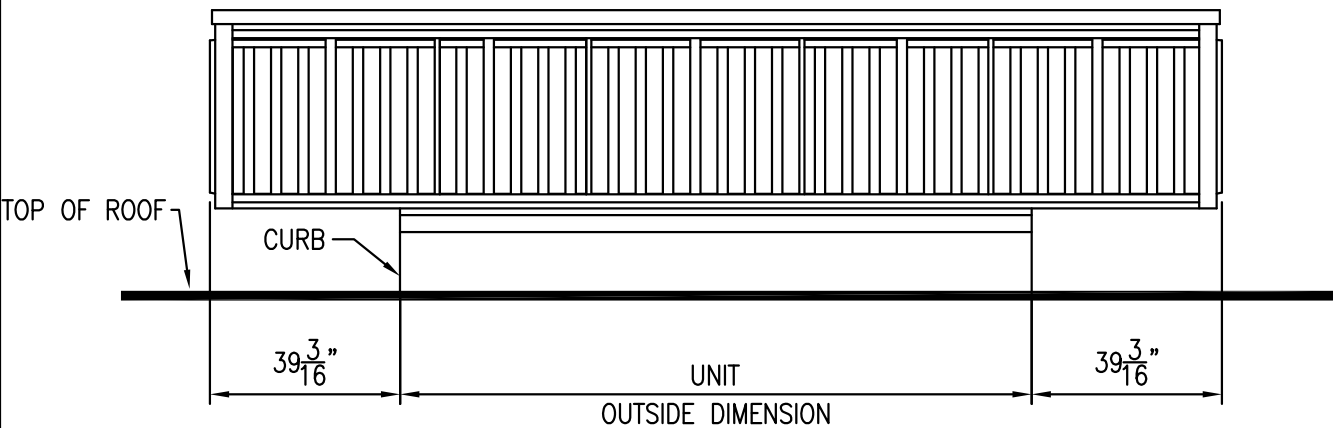

35" UNIT ATTACHED ENVISOR
SECTION

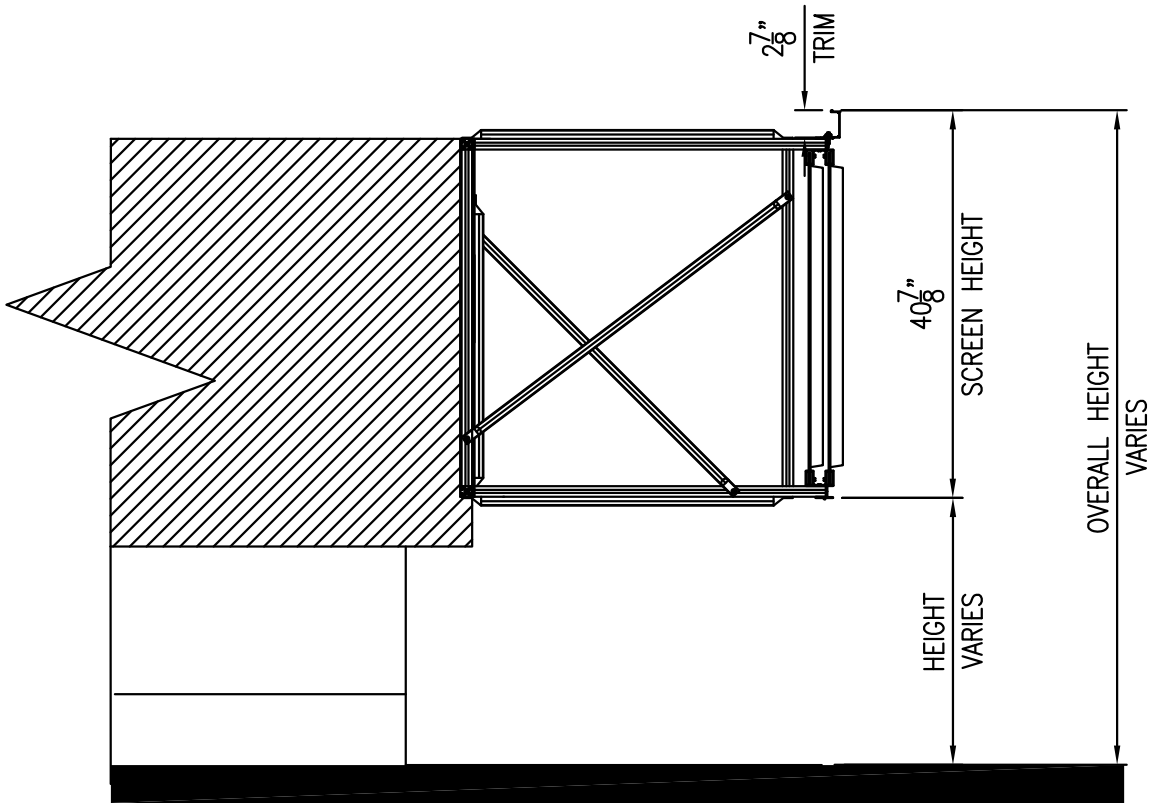

NOTE: The Screen System shown corresponds to a typical construction of the Envisor 35 Unit Attached using Wide Rib Panels. This drawing is intended to illustrate general dimensions of the Envisor System when installed on an average Roof Top Unit. Dimensions and specifications of the system can vary depending on the RTU's location to each other and performance characteristics.

cityscapes ARCHITECTURAL INNOVATIONS 4200 LYMAN COURT HILLIARD, OH (614) 850-2549 THIS IS AN ORIGINAL UNPUBLISHED DRAWING SUBMITTED FOR YOUR PERSONAL USE IN CONNECTION WITH A PROJECT BEING PLANNED FOR YOU BY CITYSCAPES INTERNATIONAL INCORPORATED. IT IS NOT TO BE REPRODUCED, EXHIBITED, OR FABRICATED IN ANY FASHION WITHOUT PERMISSION FROM AN AUTHORIZED OFFICER OF THE COMPANY.	PROJECT DESCRIPTION ENVISOR 35" VERTICAL STYLE		REVISION REF # AND DATE		SCALE NTS
	PAGE DESCRIPTION GENERAL SPECIFICATIONS				SHEET 1
	CLIENT				OF 1
	CONTACT PERSON				DRAWN BY NC
ADDRESS		CITY	STATE	ZIP	DATE FILE CREATED 11/30/22
JOB SITE LOCATION		CITY	STATE	ZIP	DWG FILE # 130636
ADDRESS		CITY	STATE	ZIP	PART #