




70" UNIT ATTACHED ENVISOR  
FOOTPRINT

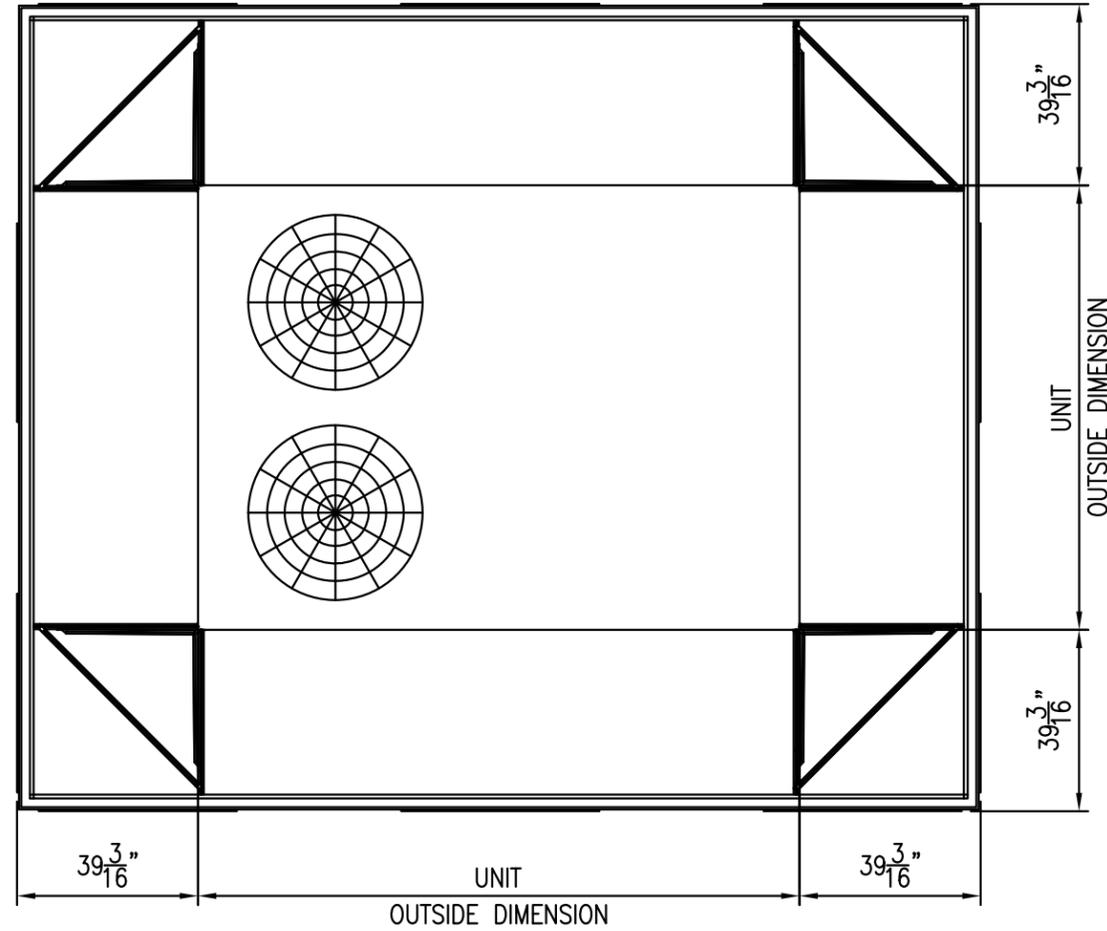

70" UNIT ATTACHED ENVISOR  
ELEVATION

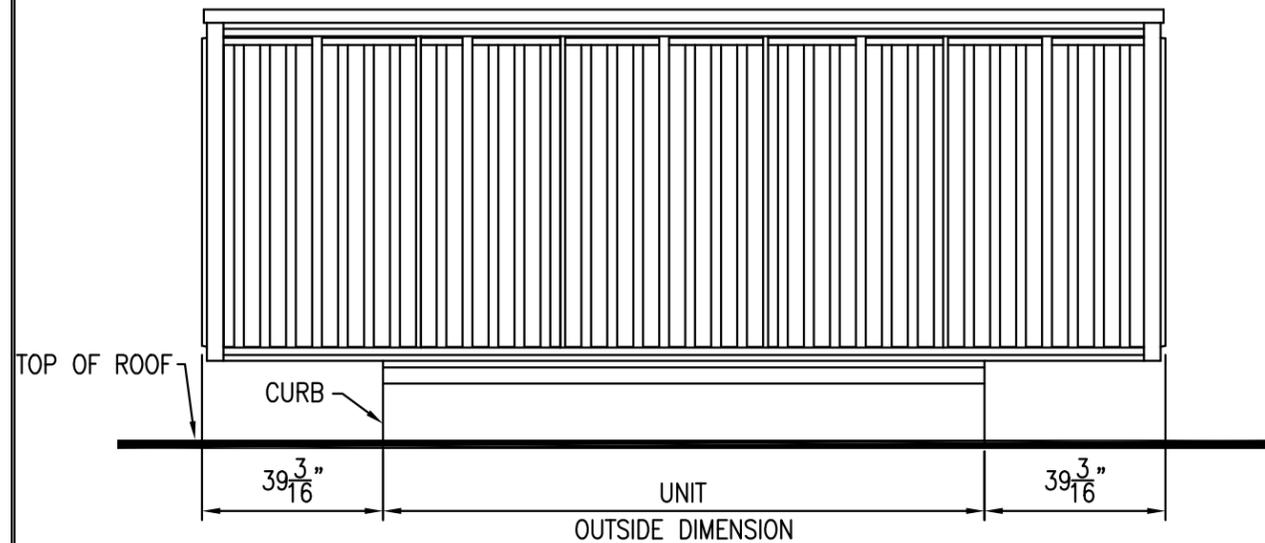

70" UNIT ATTACHED ENVISOR  
SECTION

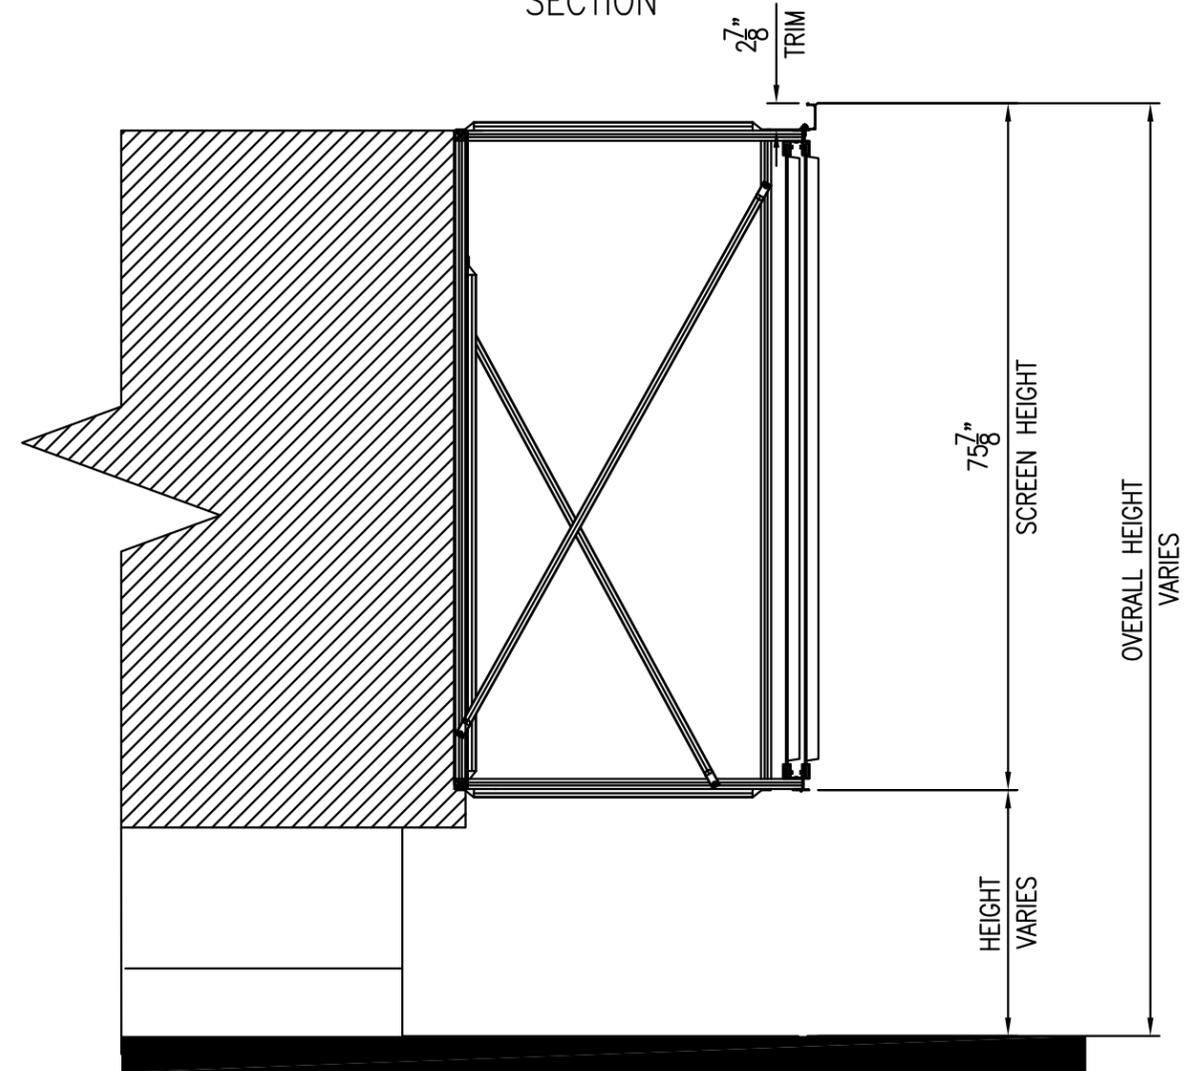

NOTE: The Screen System shown corresponds to a typical construction of the Envisor 70 Unit A Unit Attached using Wide Rib Panels. This drawing is intended to illustrate general dimensions of the Envisor System when installed on an average Roof Top Unit. Dimensions and specifications of the system can vary depending on the RTU's location to each other and performance characteristics.

PROJECT DESCRIPTION ENVISOR 70" VERTICAL STYLE	SCALE NTS	REVISION REF.# AND DATE	SHEET 1	OF 1
PAGE DESCRIPTION GENERAL SPECIFICATIONS			DRAWN BY NC	CHECKED BY
CLIENT			DATE FILE CREATED 11/30/22	DWG FILE # 130636
ADDRESS 4200 LYMAN COURT				PART #
CITY HILLIARD, OH				
STATE OH				
ZIP 43026				

**cityscapes**  
ARCHITECTURAL INNOVATIONS  
4200 LYMAN COURT  
HILLIARD, OH (614) 850-2549

THIS IS AN ORIGINAL UNPUBLISHED DRAWING SUBMITTED FOR YOUR PERSONAL USE IN CONNECTION WITH A PROJECT BEING PLANNED FOR YOU BY CITYSCAPES INTERNATIONAL INCORPORATED. IT IS NOT TO BE REPRODUCED, EXHIBITED, OR FABRICATED IN ANY MANNER WITHOUT PERMISSION FROM AN AUTHORIZED OFFICER OF THE COMPANY.