


1117510117510.dwg 2/18/2015 10:43:54 AM Record

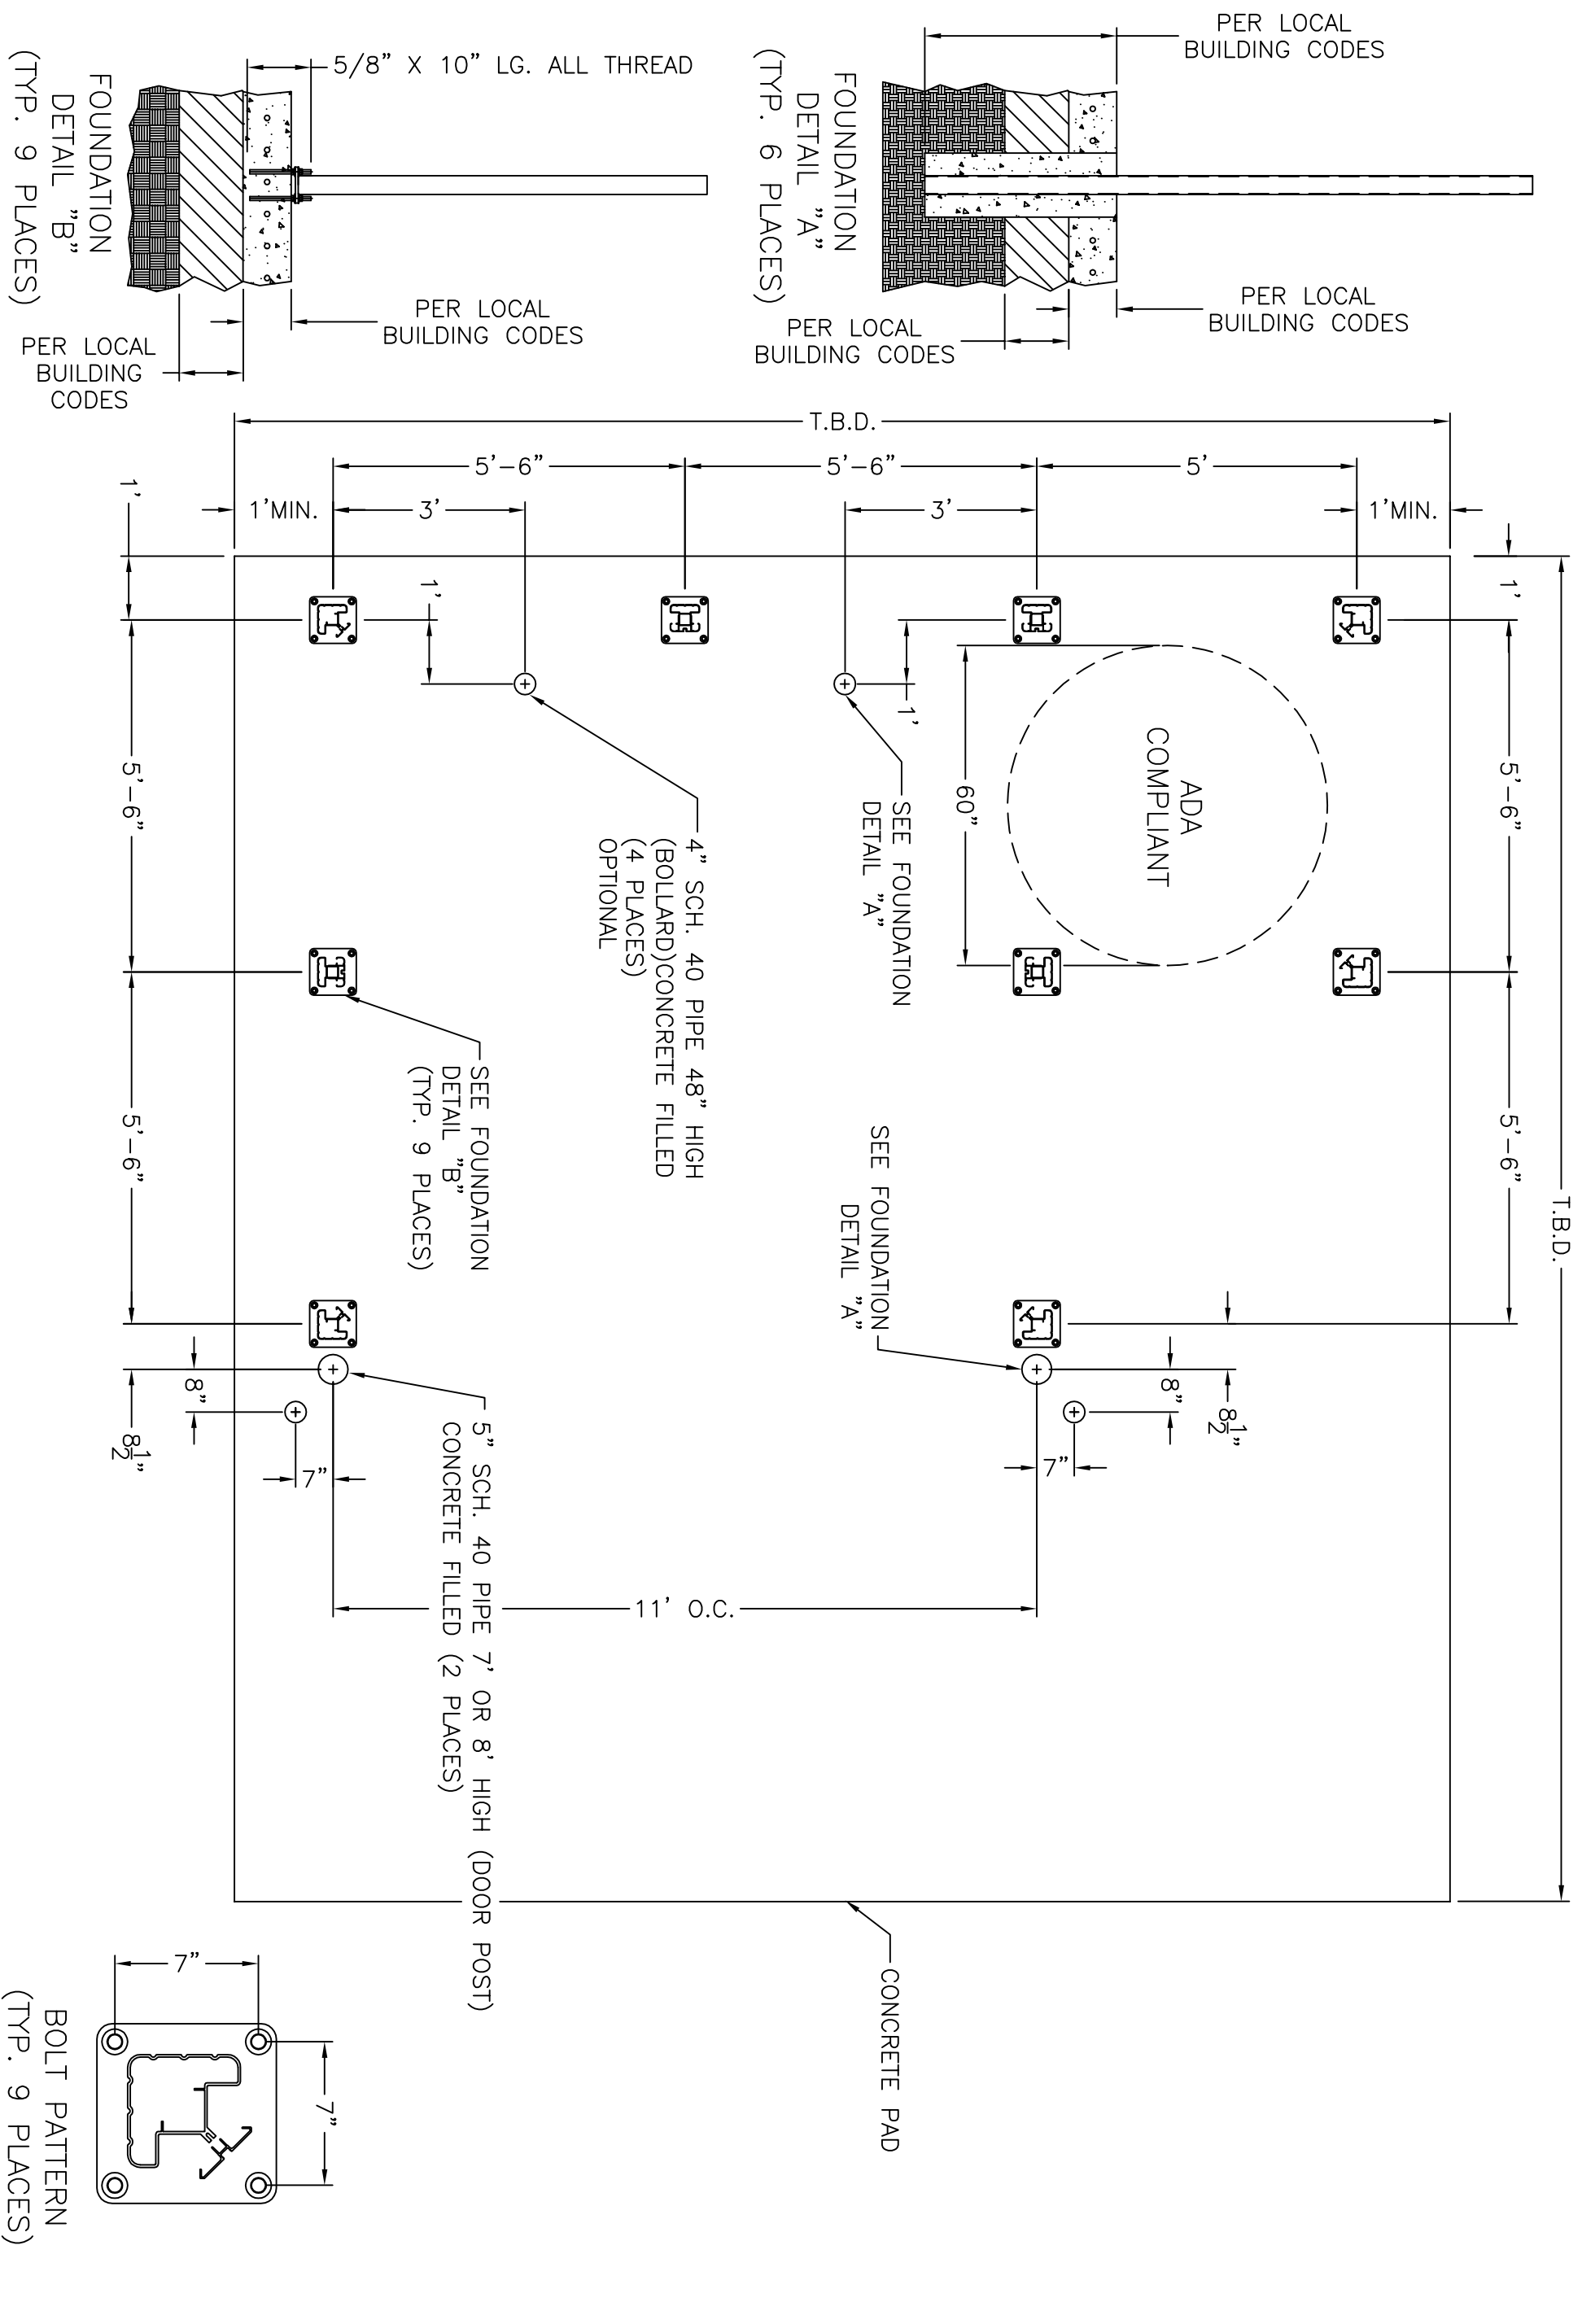

cityscapes
 architectural innovations
 4200 LYMAN COURT
 HILLIARD, OH (614) 850-2549

THIS IS AN ORIGINAL UNPUBLISHED DRAWING SUBMITTED FOR YOUR PERSONAL USE IN CONNECTION WITH A PROJECT BEING PLANNED FOR YOU BY CITYSCAPES INTERNATIONAL INCORPORATED IT IS NOT TO BE REPRODUCED, EXHIBITED, OR FABRICATED IN ANY FASHION WITHOUT PERMISSION FROM AN AUTHORIZED OFFICER OF THE COMPANY.

| | | | | | | | |
|---|----------------|--------------|-----|-------------------------|--|------------------------------|--|
| PROJECT DESCRIPTION COVRIT SCREEN | | | | REVISION REF.# AND DATE | | SCALE NTS | |
| PAGE DESCRIPTION ADA COMPLIANT 11' X 11' W | | | | A 2/18/15 | | SHEET 1 OF 1 | |
| CLIENT | CONTACT PERSON | WORK ORDER # | | | | DRAWN BY CHECKED BY NC | |
| ADDRESS | CITY | STATE | ZIP | | | DATE FILE CREATED 2/18/15 | |
| JOBSITE LOCATION | | | | | | DWG FILE # 117510 | |
| ADDRESS | CITY | STATE | ZIP | | | PART # | |

| | | | |
|-------------------------|--|------------------------------|--|
| REVISION REF.# AND DATE | | SCALE NTS | |
| A 2/18/15 | | SHEET 1 OF 1 | |
| | | DRAWN BY CHECKED BY NC | |
| | | DATE FILE CREATED 2/18/15 | |
| | | DWG FILE # 117510 | |
| | | PART # | |