


J:\106199\106199.dwg 2/18/2015 3:20:01 PM, rcondo

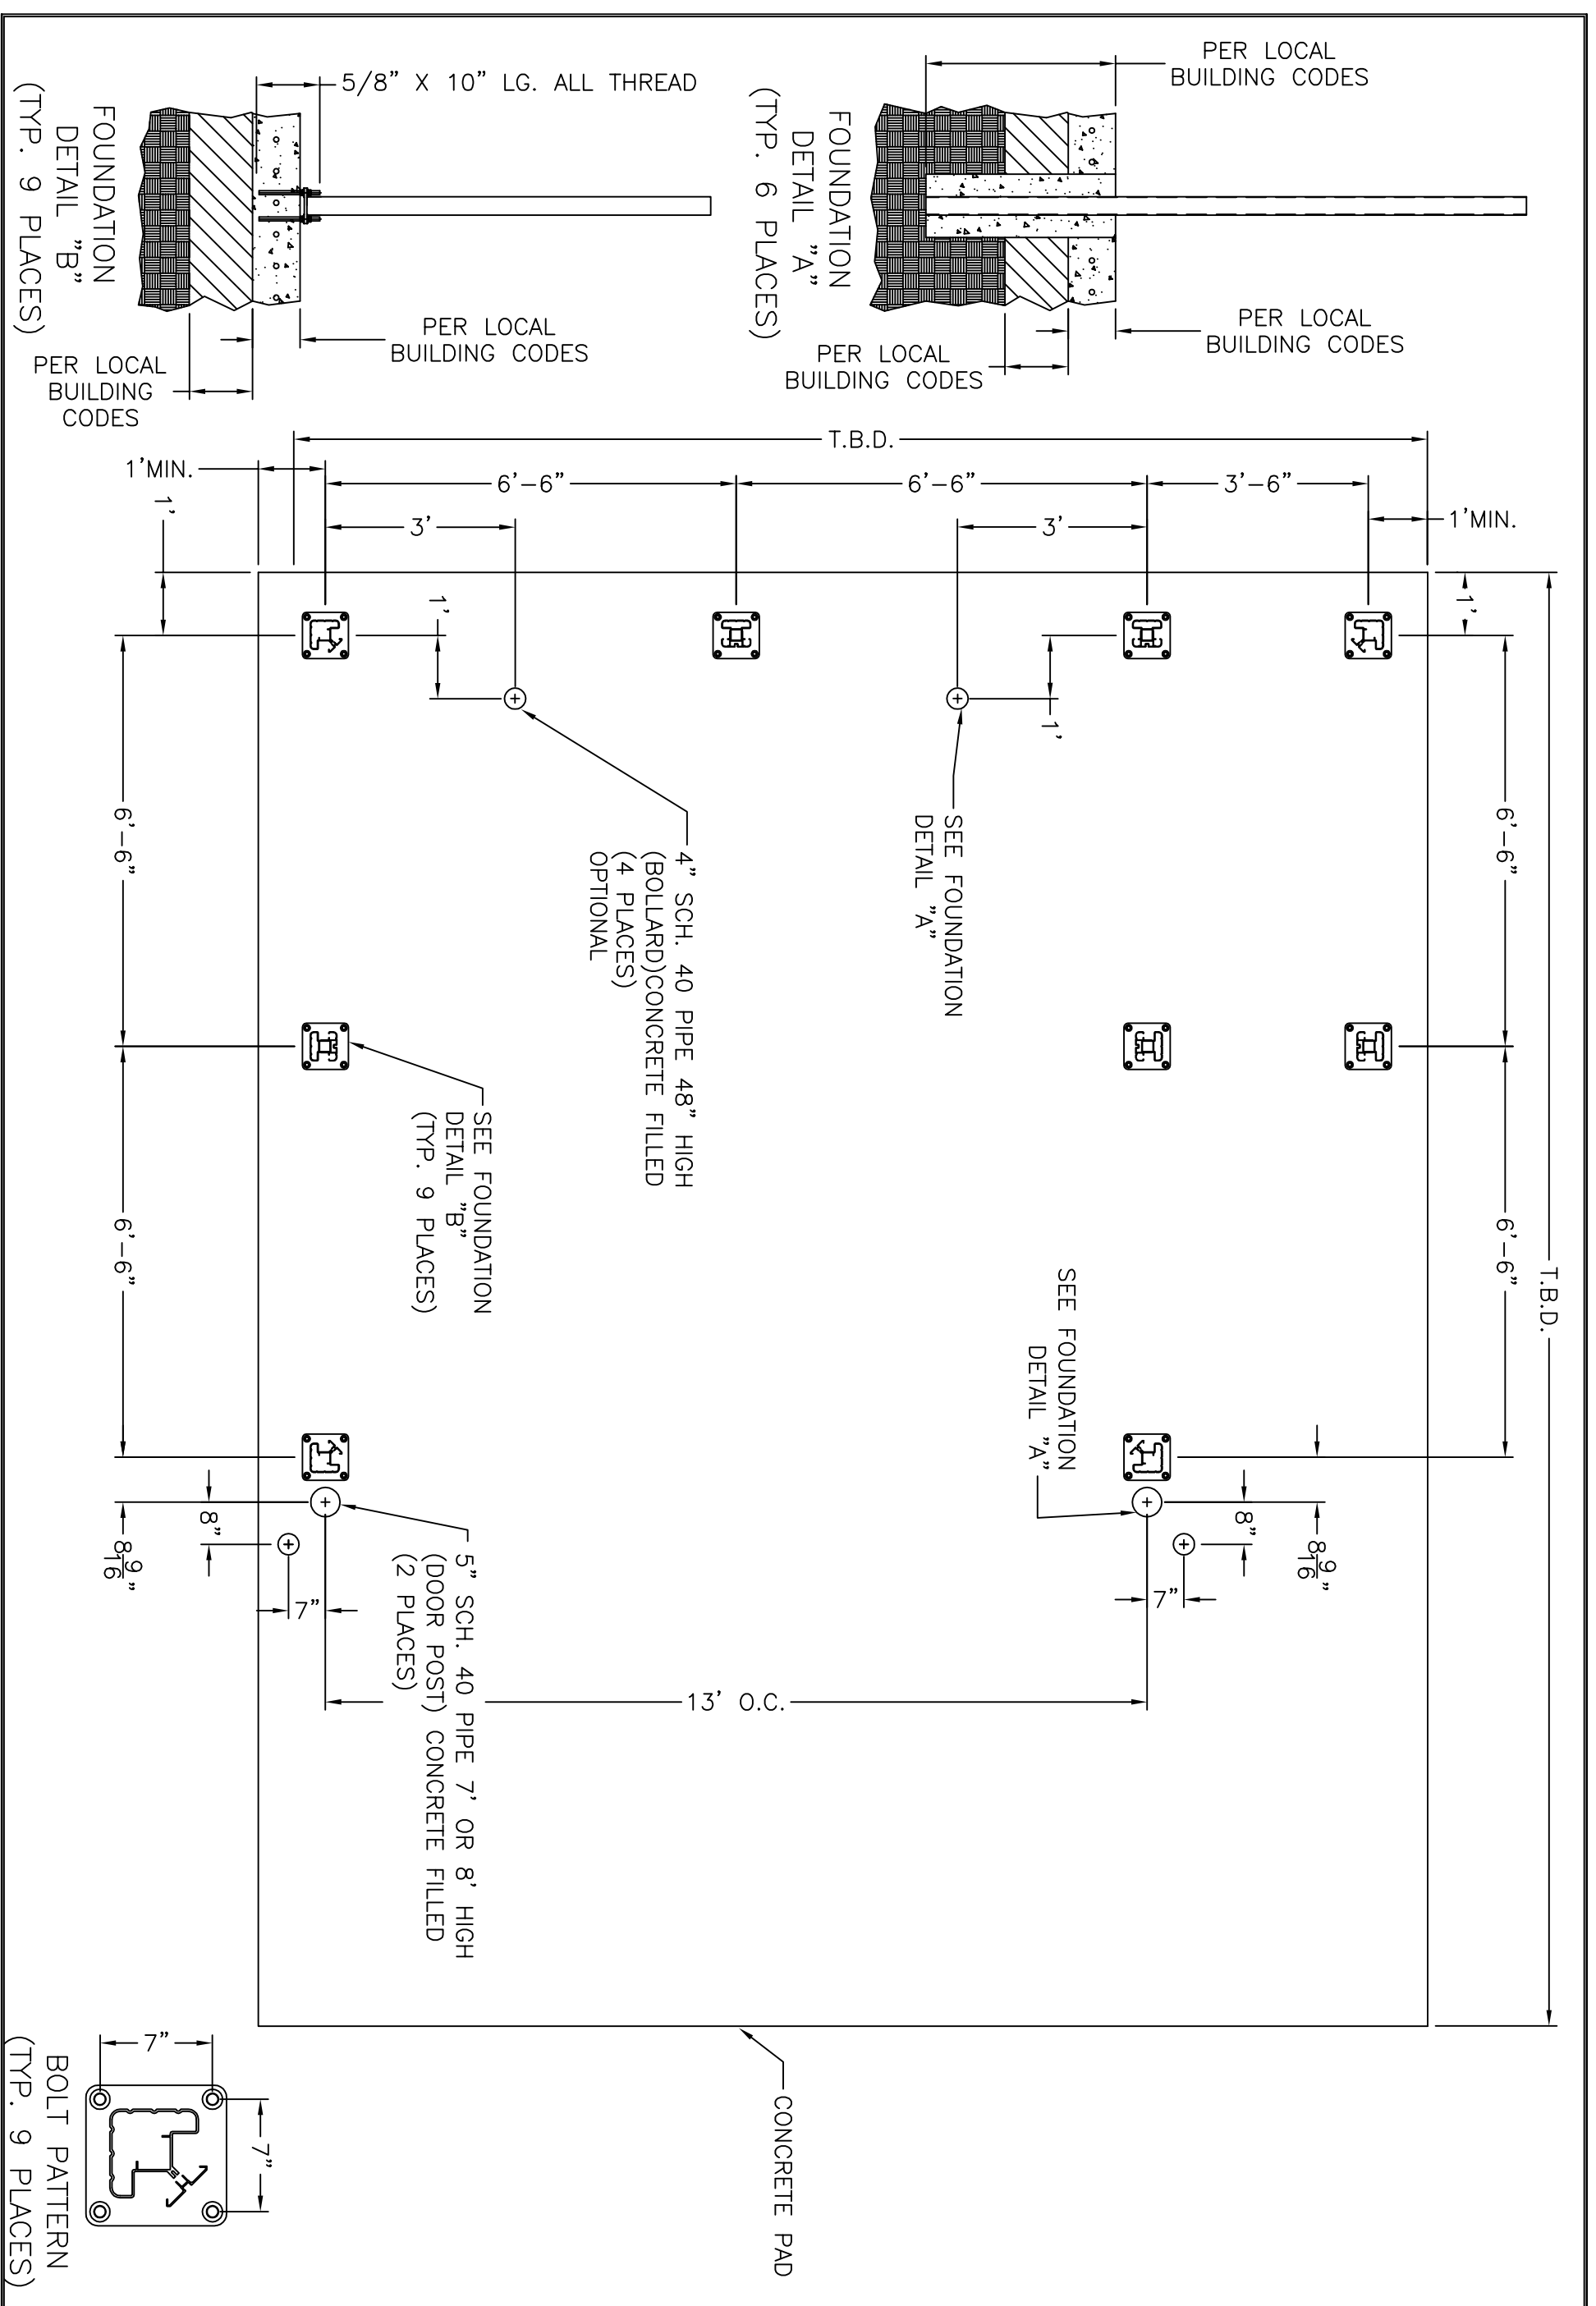

cityscapes
architectural innovations
 4200 LYMAN COURT
 HILLIARD, OH (614) 850-2549

THIS IS AN ORIGINAL UNPUBLISHED DRAWING SUBMITTED FOR YOUR PERSONAL USE IN CONNECTION WITH A PROJECT BEING PLANNED FOR YOU BY CITYSCAPES INTERNATIONAL INCORPORATED IT IS NOT TO BE REPRODUCED, EXHIBITED, OR FABRICATED IN ANY FASHION WITHOUT PERMISSION FROM AN AUTHORIZED OFFICER OF THE COMPANY.

PROJECT DESCRIPTION COVRIT SCREEN				REVISION REF.# AND DATE			SCALE NTS	
PAGE DESCRIPTION STANDARD 13' X 13' W				A	B	C	SHEET	OF
CLIENT		CONTACT PERSON		4/22/10	11/26/14	2/18/15	1	1
ADDRESS		CITY		STATE		DRAWN BY		CHECKED BY
ADDRESS		CITY		STATE		DATE FILE CREATED		
JOBSITE LOCATION				DWG FILE #				
ADDRESS				PART #				

REVISION REF.# AND DATE				SCALE NTS	
A	B	C	SHEET	OF	
4/22/10	11/26/14	2/18/15	1	1	
			DRAWN BY		CHECKED BY
			TIM		
			DATE FILE CREATED		
			4/22/10		
			DWG FILE #		
			106199		
			PART #		