




35" CANTED STYLE ENVISOR  
FOOTPRINT

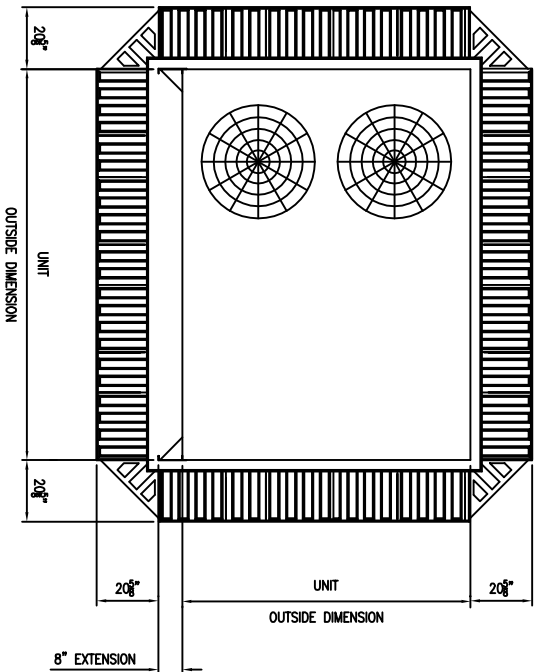

35" CANTED STYLE ENVISOR  
SECTION

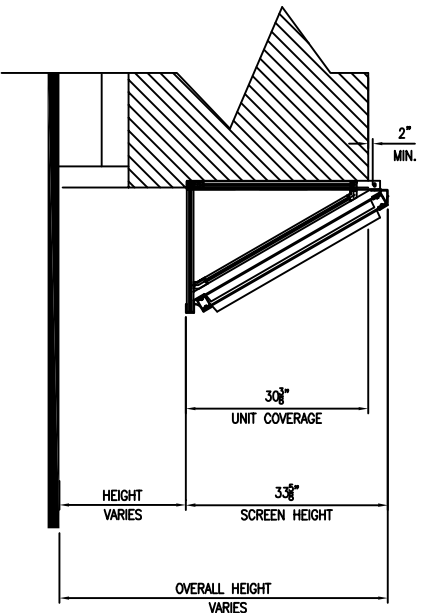

35" CANTED STYLE ENVISOR  
ELEVATION

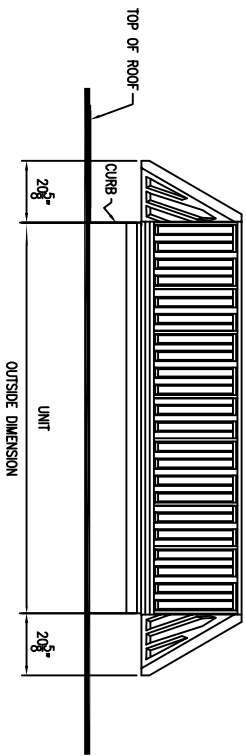

NOTE: The Screen System shown corresponds to a typical construction of the Envisor 35" Canted Style using Flat Rib Panels. This drawing is intended to illustrate general dimensions of the Envisor System when installed on an average Roof Top Unit. Dimensions and specifications of the system can vary depending on the RTU's location to each other and performance characteristics.



4200 LYMAN COURT  
HILLIARD, OH (614) 850-2549

THIS IS AN ORIGINAL UNPUBLISHED DRAWING SUBMITTED FOR YOUR PERSONAL USE IN CONNECTION WITH A PROJECT BEING PLANNED FOR YOU BY CITYSCAPES INTERNATIONAL INCORPORATED IT IS NOT TO BE REPRODUCED, EXHIBITED, OR FABRICATED IN ANY FASHION WITHOUT PERMISSION FROM AN AUTHORIZED OFFICER OF THE COMPANY.

PROJECT DESCRIPTION		REVISION REF.# AND DATE		SCALE	
ENVISOR 35" CANTED STYLE		PAS		3/16" = 1'	
PROJECT DESCRIPTION GENERAL SPECIFICATIONS		02/05/04		SHEET 1 OF 1	
CLIENT	CONTACT PERSON	WORK ORDER #		DRAWN BY PAS	CHECKED BY
ADDRESS	CITY	STATE	ZIP	DATE FILE CREATED	
JOB SITE LOCATION				DWG FILE #	
ADDRESS	CITY	STATE	ZIP	100038	