




52" VERTICAL STYLE ENVISOR
FOOTPRINT

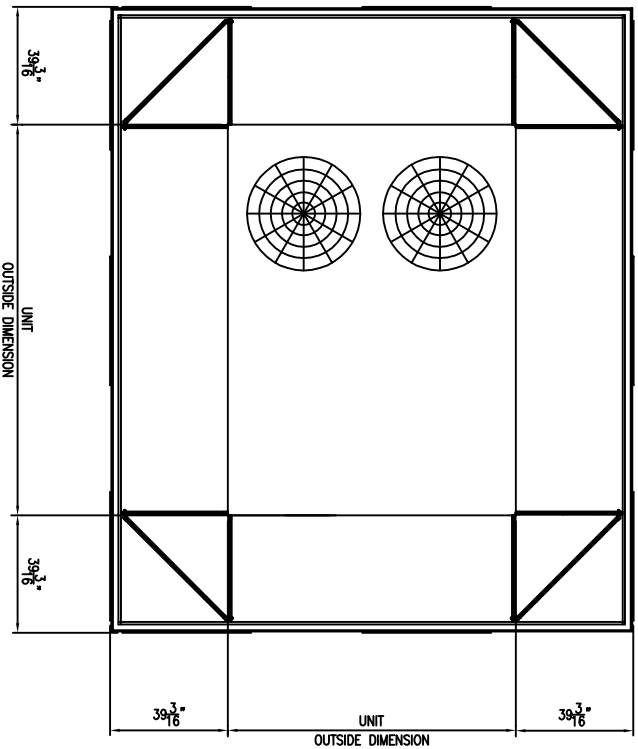

52" VERTICAL STYLE ENVISOR
ELEVATION

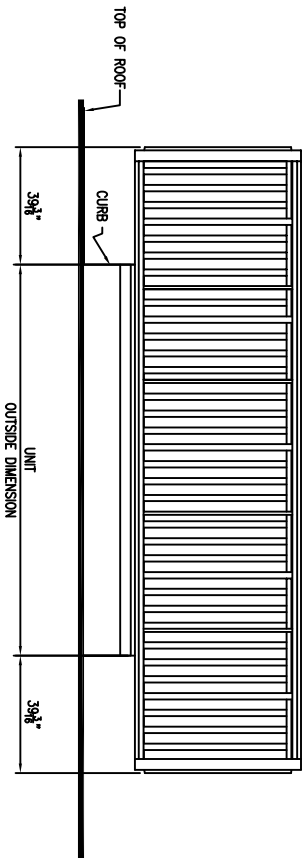

52" VERTICAL STYLE ENVISOR
SECTION

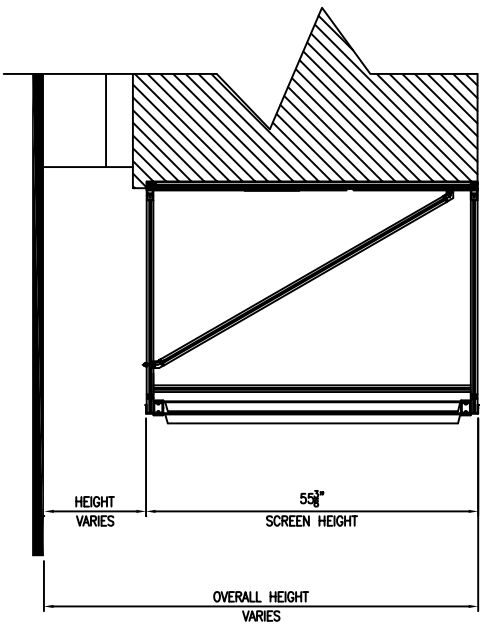

NOTE: The Screen System shown corresponds to a typical construction of the Envisor 52 Vertical Style using Flat Rib Panels. This drawing is intended to illustrate general dimensions of the Envisor System when installed on an average Roof Top Unit. Dimensions and specifications of the system can vary depending on the RTU's location to each other and performance characteristics.

cityscapes
architectural innovations

4200 LYMAN COURT
HILLIARD, OH (614) 850-2549

THIS IS AN ORIGINAL, UNPUBLISHED DRAWING SUBMITTED FOR YOUR PERSONAL USE IN CONNECTION WITH A PROJECT BEING PLANNED FOR YOU BY CITYSCAPES INTERNATIONAL, INCORPORATED. IT IS NOT TO BE REPRODUCED, EXHIBITED, OR FABRICATED IN ANY FASHION WITHOUT PERMISSION FROM AN AUTHORIZED OFFICER OF THE COMPANY.

PROJECT DESCRIPTION ENVISOR 52" VERTICAL STYLE		REVISION REF.# AND DATE		SCALE 3/16" = 1'	
PROJECT DESCRIPTION GENERAL SPECIFICATIONS		PAS 02/05/04		SHEET 1 OF 1	
CLIENT		CONTACT PERSON		DRAWN BY PAS	
ADDRESS		CITY		CHECKED BY	
JOB SITE LOCATION		STATE		DATE FILE CREATED 02/05/04	
ADDRESS		CITY		DWG FILE # 100039	
ADDRESS		STATE			
ADDRESS		ZIP			