




70" VERTICAL STYLE ENVISOR  
FOOTPRINT

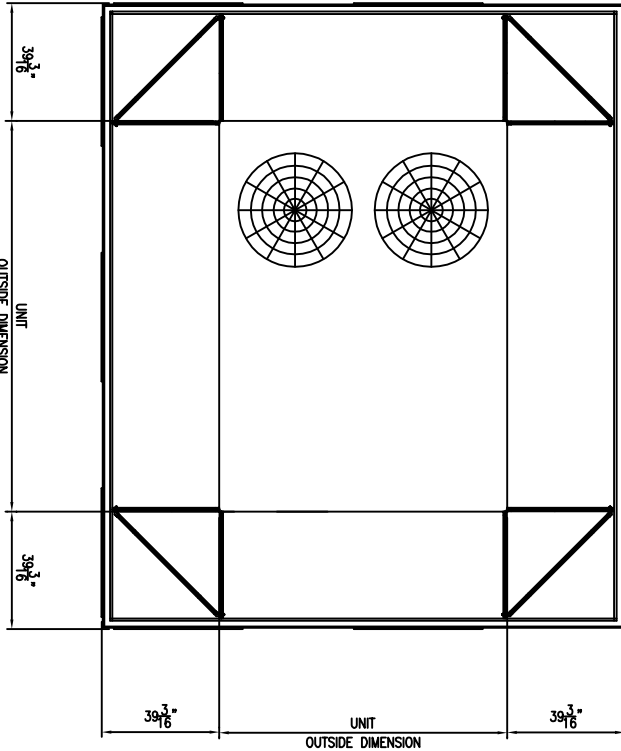

70" VERTICAL STYLE ENVISOR  
ELEVATION

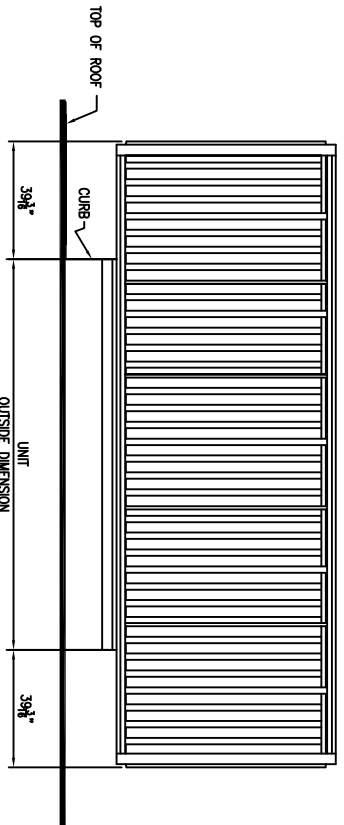

70" VERTICAL STYLE ENVISOR  
SECTION

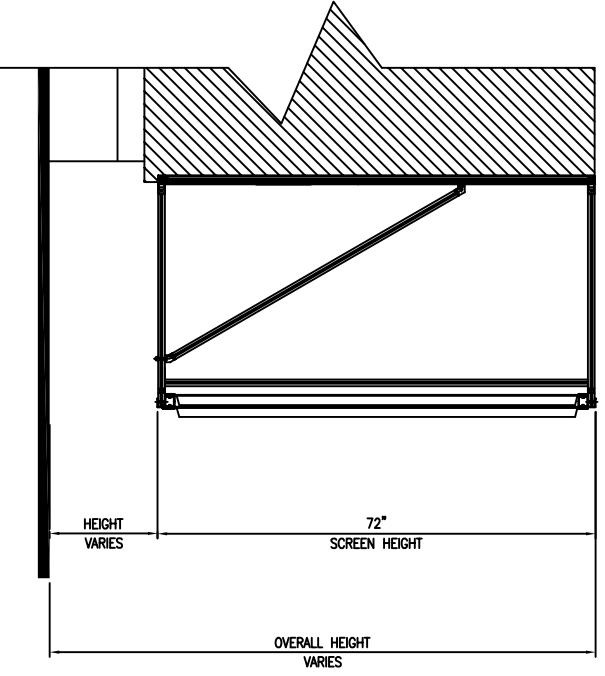

NOTE: The Screen System shown corresponds to a typical construction of the Envisor 70" Vertical Style using Flat Rib Panels. This drawing is intended to illustrate general dimensions of the Envisor System when installed on an average Roof Top Unit. Dimensions and specifications of the system can vary depending on the RTU's location to each other and performance characteristics.

**cityscapes**  
architectural innovations

4200 LYMAN COURT  
HILLIARD, OH (614) 850-2549

THIS IS AN ORIGINAL UNPUBLISHED DRAWING SUBMITTED FOR YOUR PERSONAL USE IN CONNECTION WITH A PROJECT BEING PLANNED FOR YOU BY CITYSCAPES INTERNATIONAL INCORPORATED. IT IS NOT TO BE REPRODUCED, EXHIBITED, OR FABRICATED IN ANY MANNER WITHOUT PERMISSION FROM AN AUTHORIZED OFFICER OF THE COMPANY.

PROJECT DESCRIPTION ENVISOR 70" VERTICAL STYLE		REVISION REF.# AND DATE		SCALE 3/16" = 1'	
PROJECT DESCRIPTION GENERAL SPECIFICATIONS		PAS		SHEET	1 OF 1
CLIENT	CONTACT PERSON	02/05/04		DRAWN BY	PAS
ADDRESS	CITY			CHECKED BY	
JOB SITE LOCATION	STATE			DATE FILE CREATED	02/05/04
ADDRESS	CITY			DWG FILE #	100039
	STATE				
	ZIP				